


All dimensions to be checked on site  
 This drawing is copyright  
 Do not scale

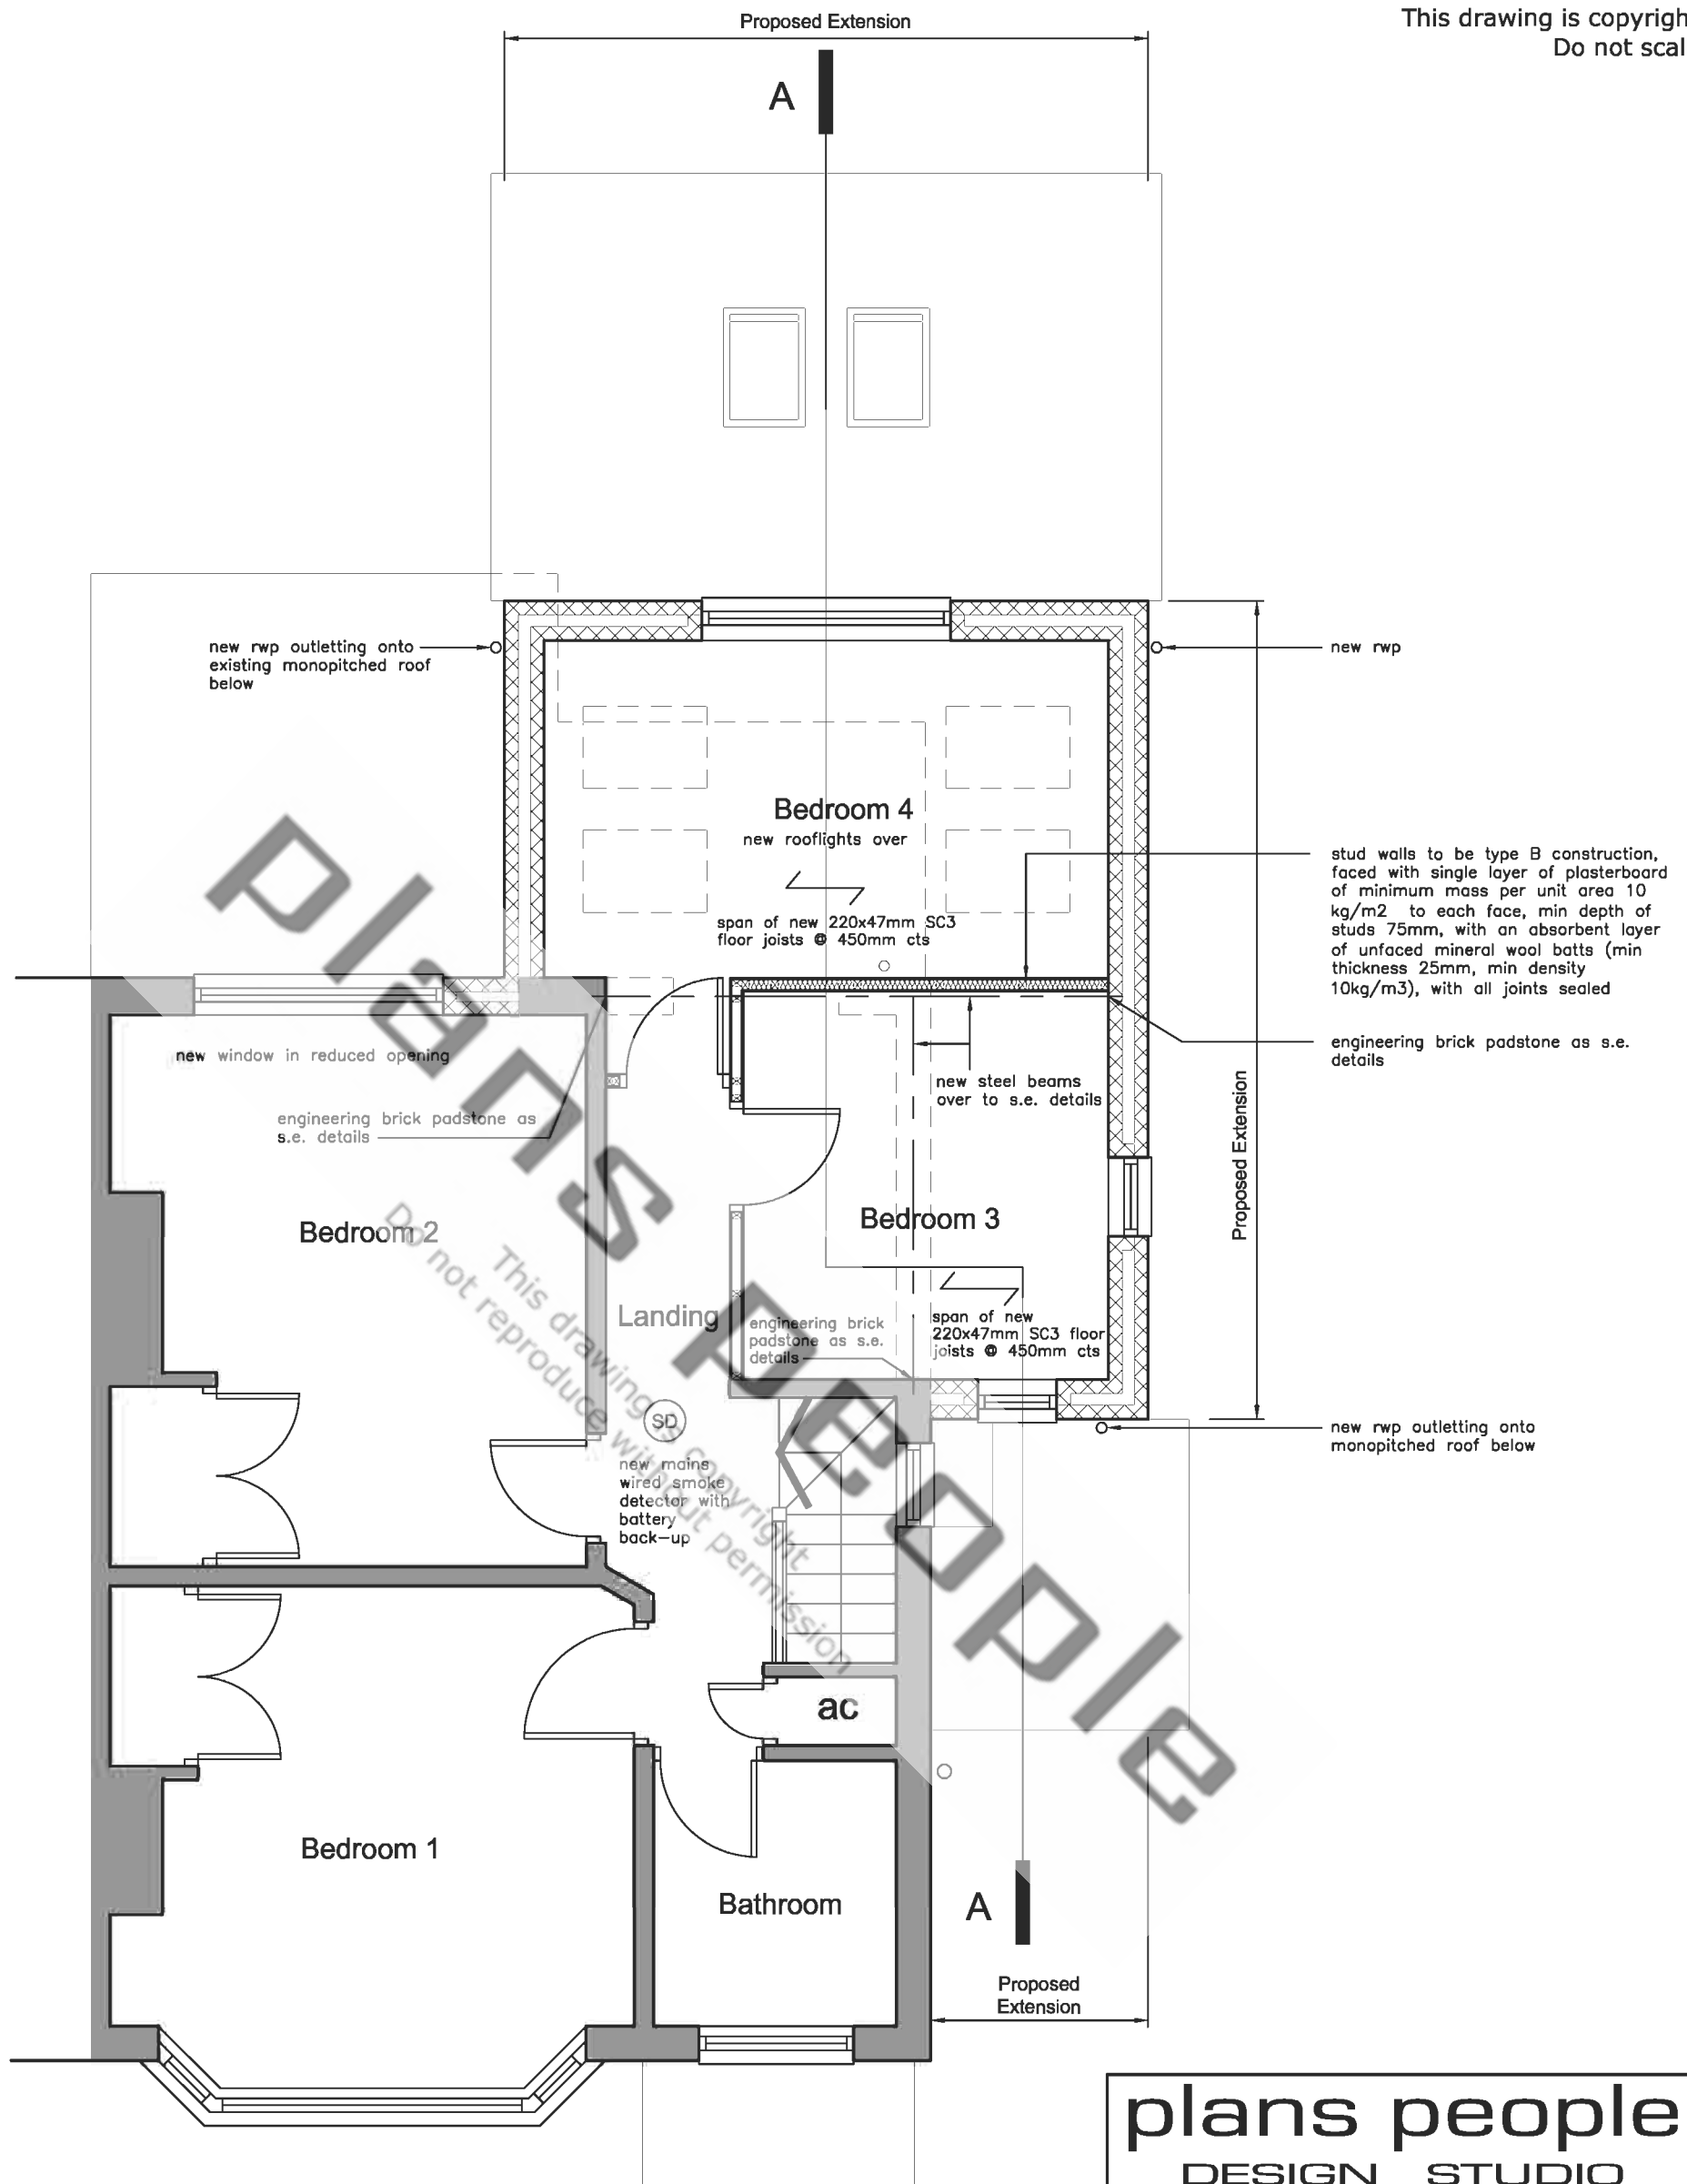

First Floor Plan

<p><b>plans people</b>          DESIGN STUDIO          PO Box 13241 Studley Warwickshire B97 9DL          T 01527 45 25 93 F 01527 45 25 93          E plans.people@blueyonder.co.uk</p>	
client	Mr & Mrs Rogers
title	Proposed First Floor Plan Building Regulations Drawing
scale: 1:50 @ A3	date: May 05
drawing no <b>0456/11</b>	amendment