





Front Elevation



Rear Elevation

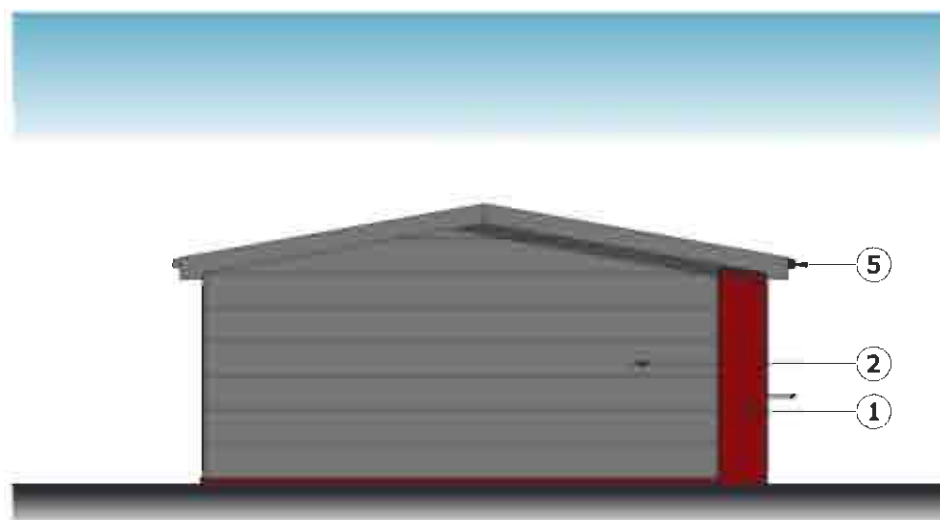

Side Elevation

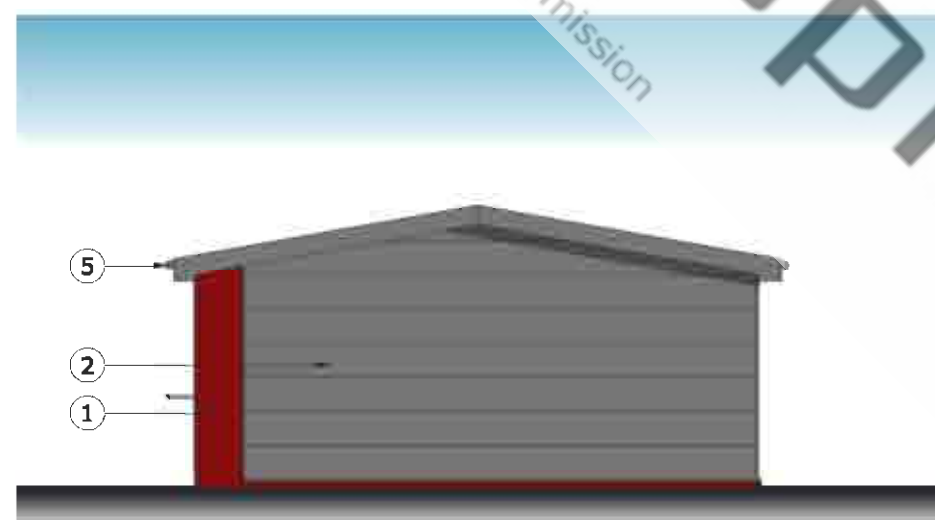

Side Elevation

- ① red brickwork
- ② dark grey composite insulated cladding panel
- ③ grey powder coated aluminium entrance screens
- ④ grey powder coated steel fire exit doors
- ⑤ dark grey powder coated aluminium rainwater goods
- ⑥ dark grey powder coated roof cladding with 10% polycarbonate glazing

<p>plans people DESIGN STUDIO PO Box 13241 Studley Warwickshire B97 9DL T 01527 45 25 93 F 01527 45 25 93 E plans.people@blueyonder.co.uk</p>	
client	Proposed B1 Units
title	Proposed Elevations New Build Planning Drawing
scale: 1:500 @ A3	date: Oct 06
drawing no 705.D18	amendment