




All dimensions to be checked on site		Do Not Scale	
This drawing is copyright			
Rev.	Description	Drawn	Chk Date
A	Update following meeting with Planner-- 25-08-05		12.09.05
B	Final Update.		14.09.05

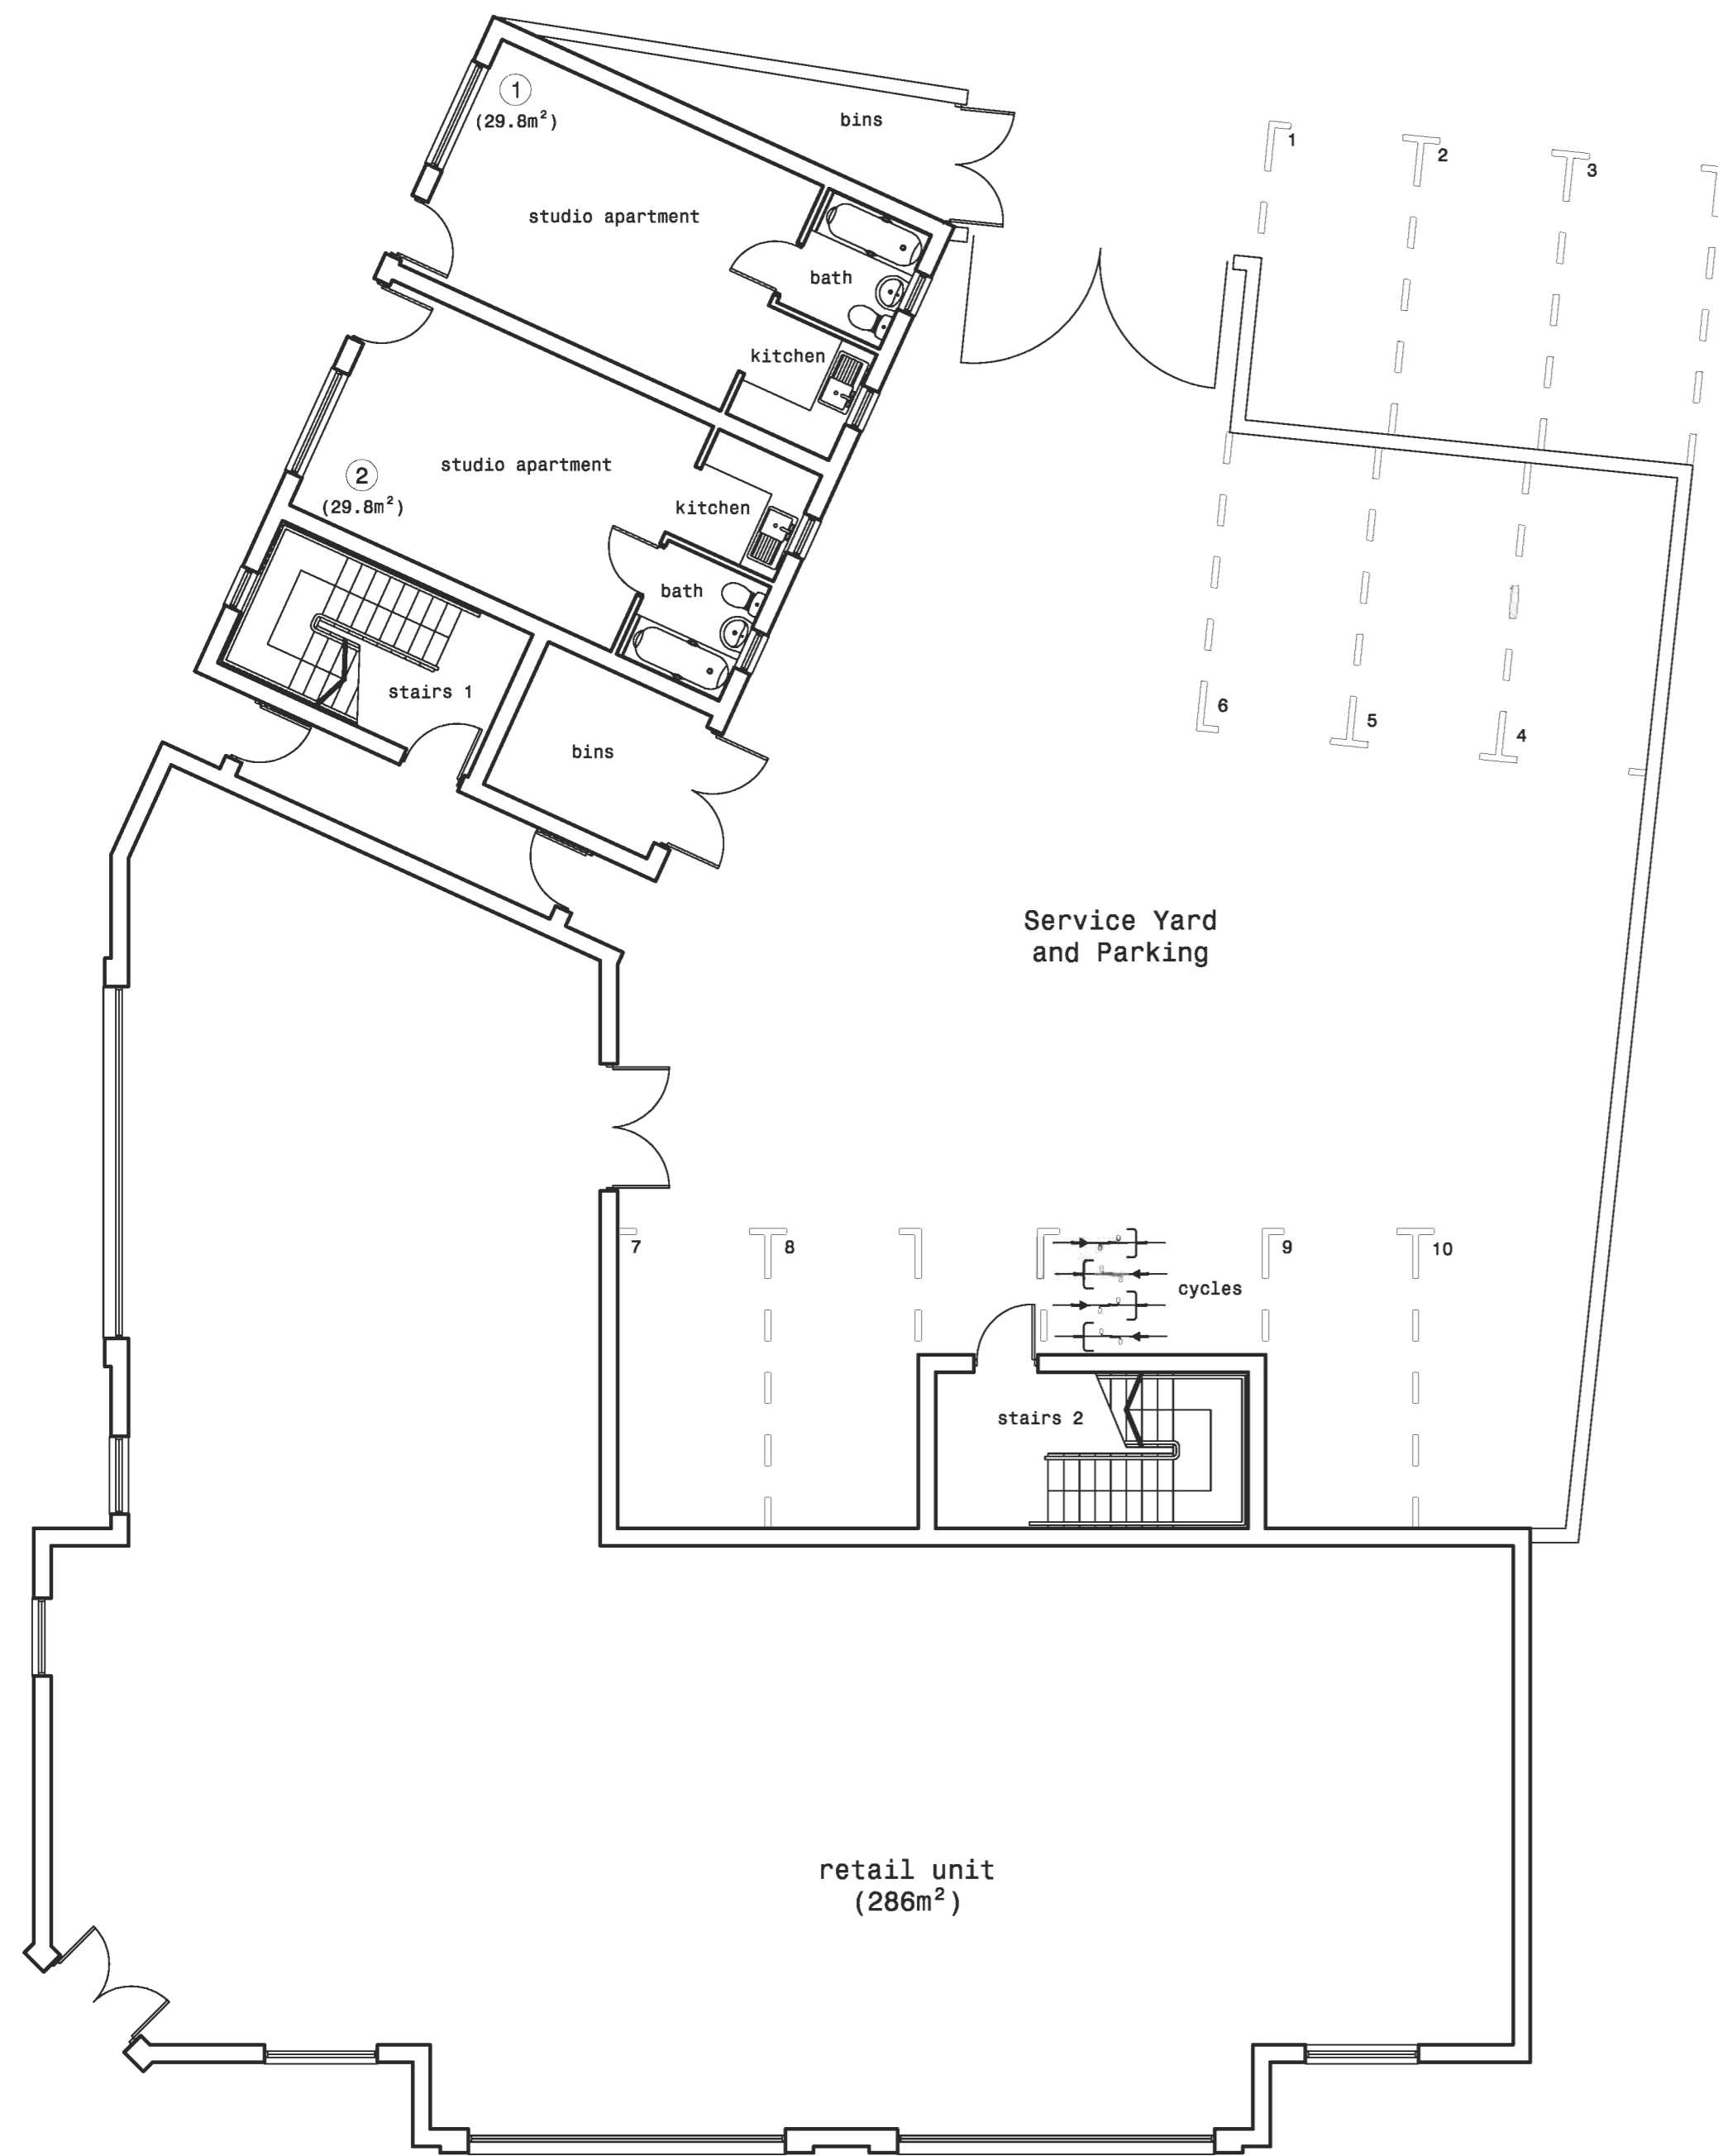

Ground Floor Plan

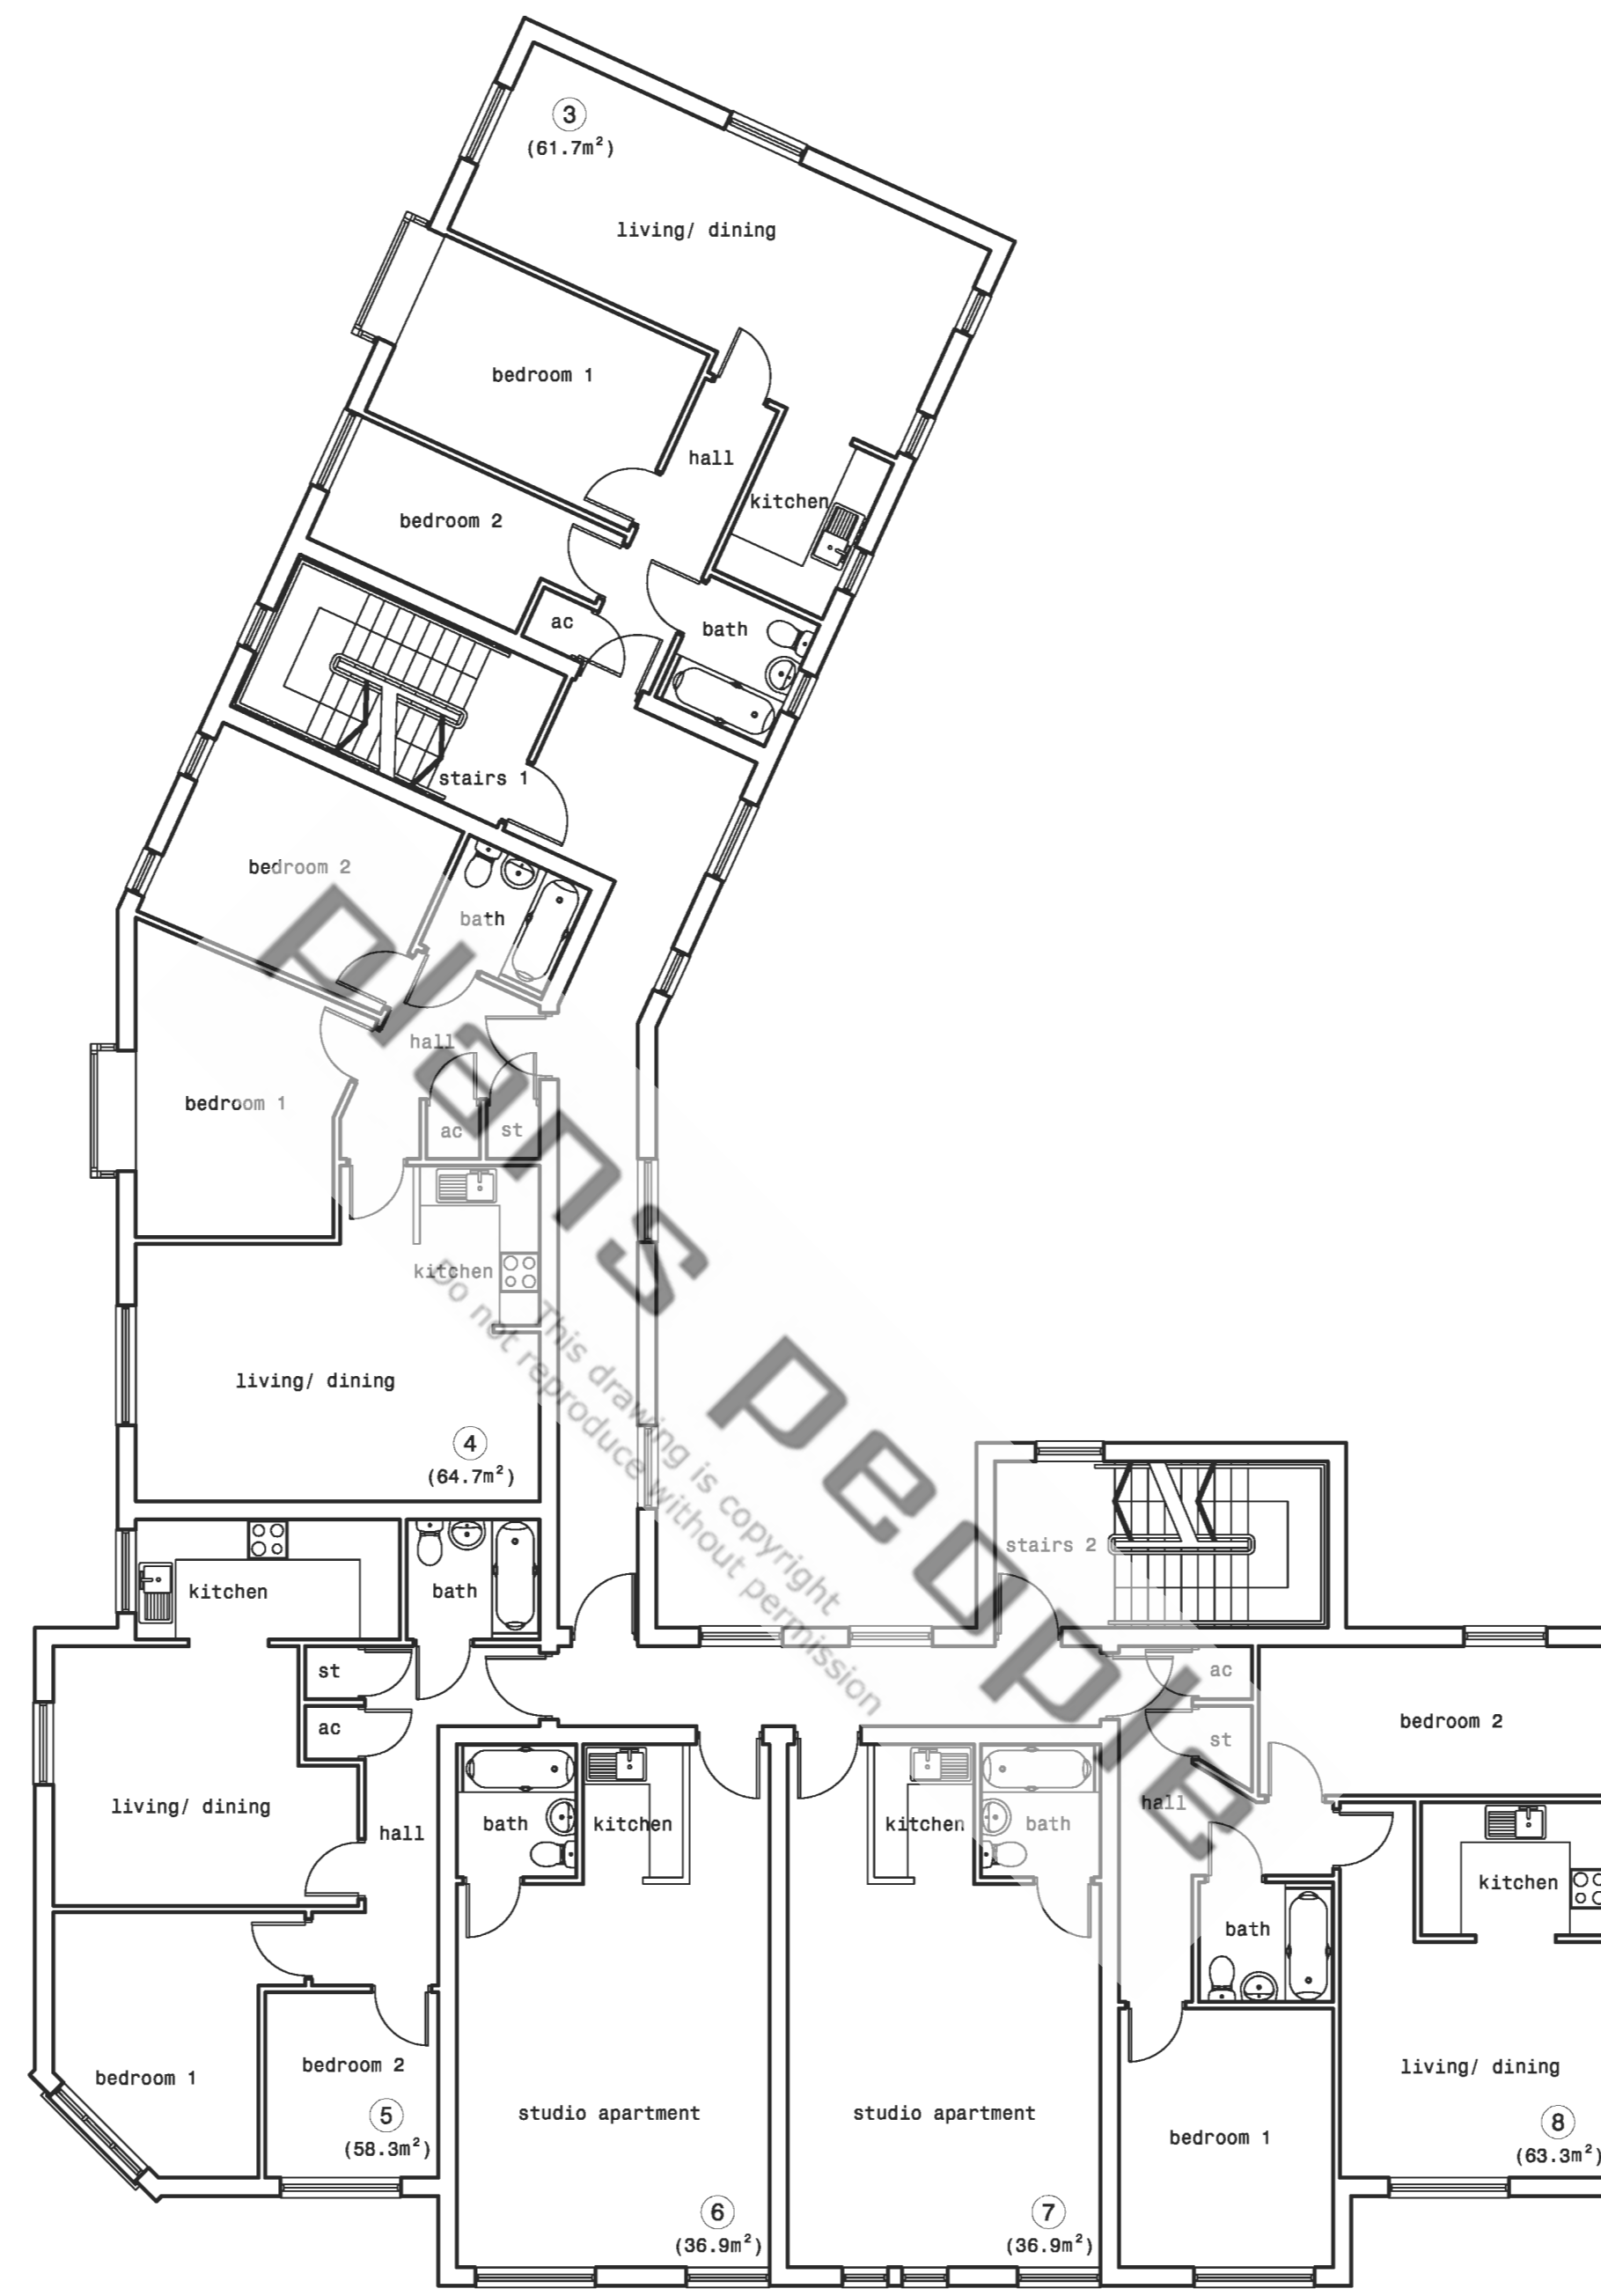

First Floor Plan

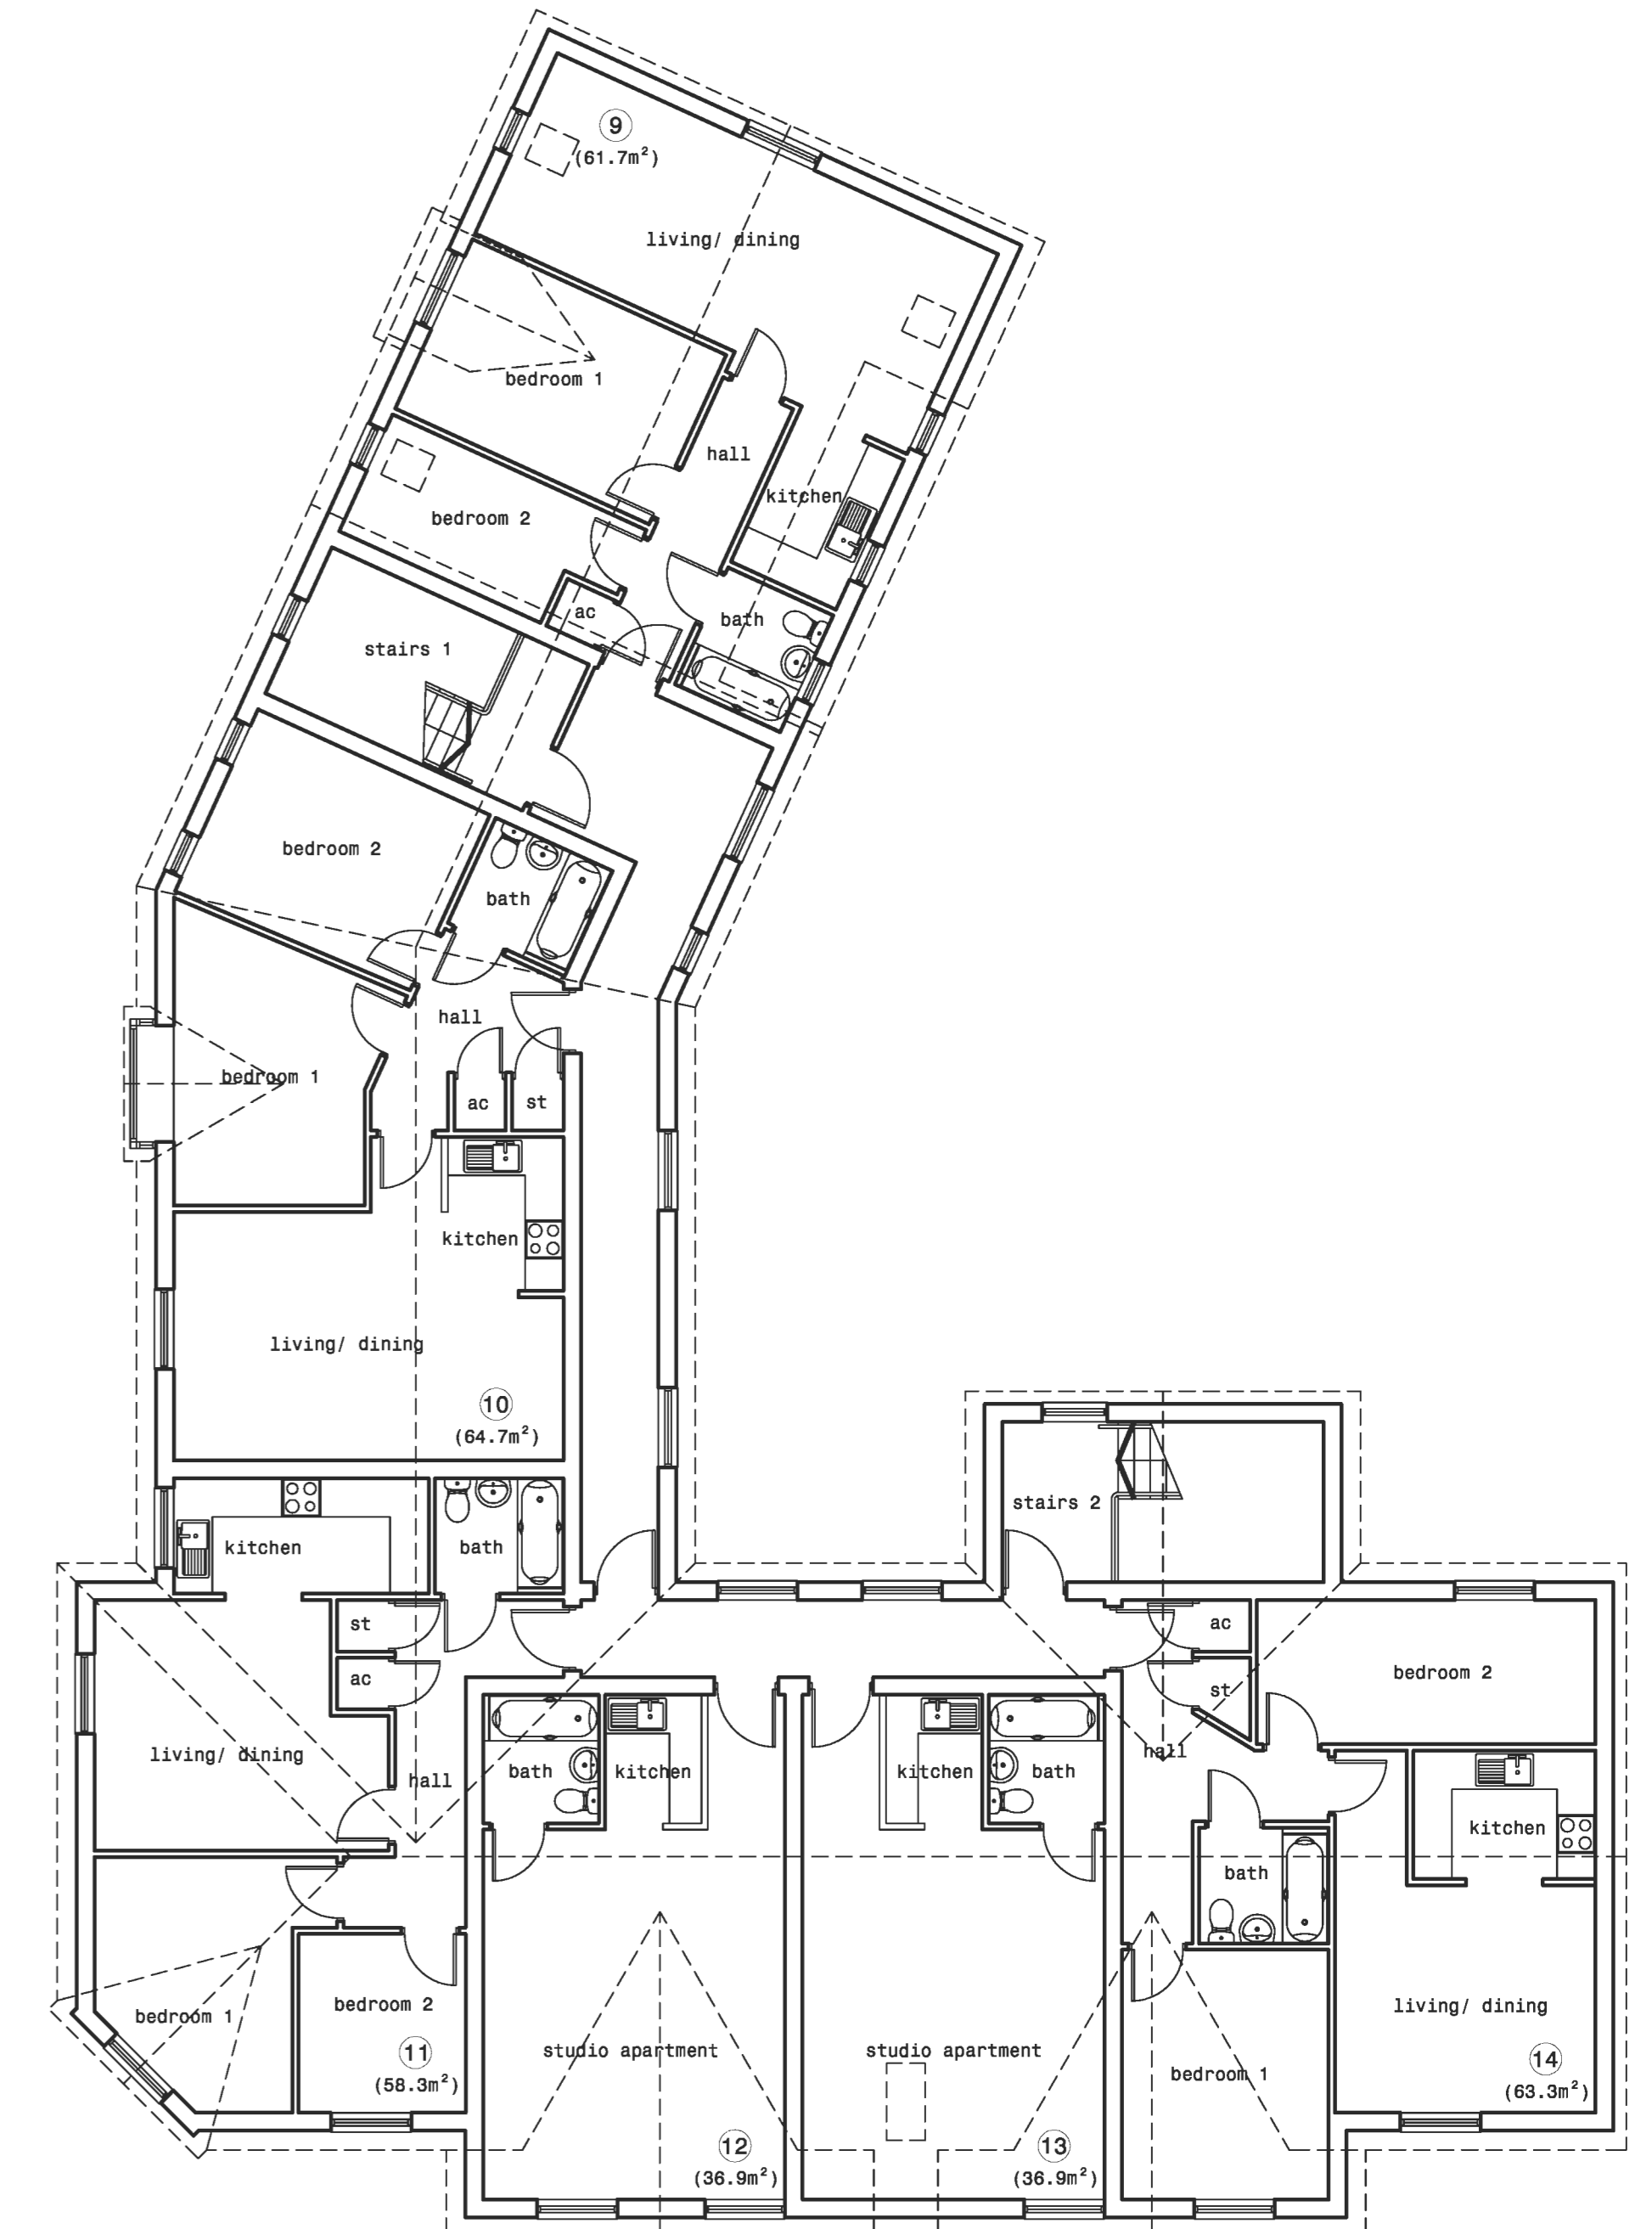

Second Floor Plan

<b>plans people</b>	
DESIGN STUDIO	
PO Box 13241 Studley Warwickshire B97 9DL	
T 01527 45 25 93 F 01527 45 25 93	
E plans.people@blueyonder.co.uk	
client	Proposed Development
title	Proposed Floor Plans Planning Drawing
scale: 1:100 @ A1	date: July 05
drawing no	amendment
<b>0523.006</b>	<b>B</b>