


| Rev. | Description | Drawn | Chk | Date |
|------|--|-------|-----|----------|
| A | Bungalow plans revised | | | |
| B | Revised in accordance with comments made at meeting 5 August 2003. Room references added. | | | |
| C | Bungalow plans revised. | | | |
| D | Lift shaft size amended. Corridor widths amended. 200 walls amended to 215mm. | | rjb | |
| E | Roller shutter to Kitchen (19) shown. Courtyards note added. Wardrobes updated. SVP/SS requirements up dated as S.E. chg no 1910-002-3409. WC's 43 & 72 amended. TENDER ISSUE. | | rjb | 15.12.04 |



MAIN BLOCK GROUND FLOOR PLAN

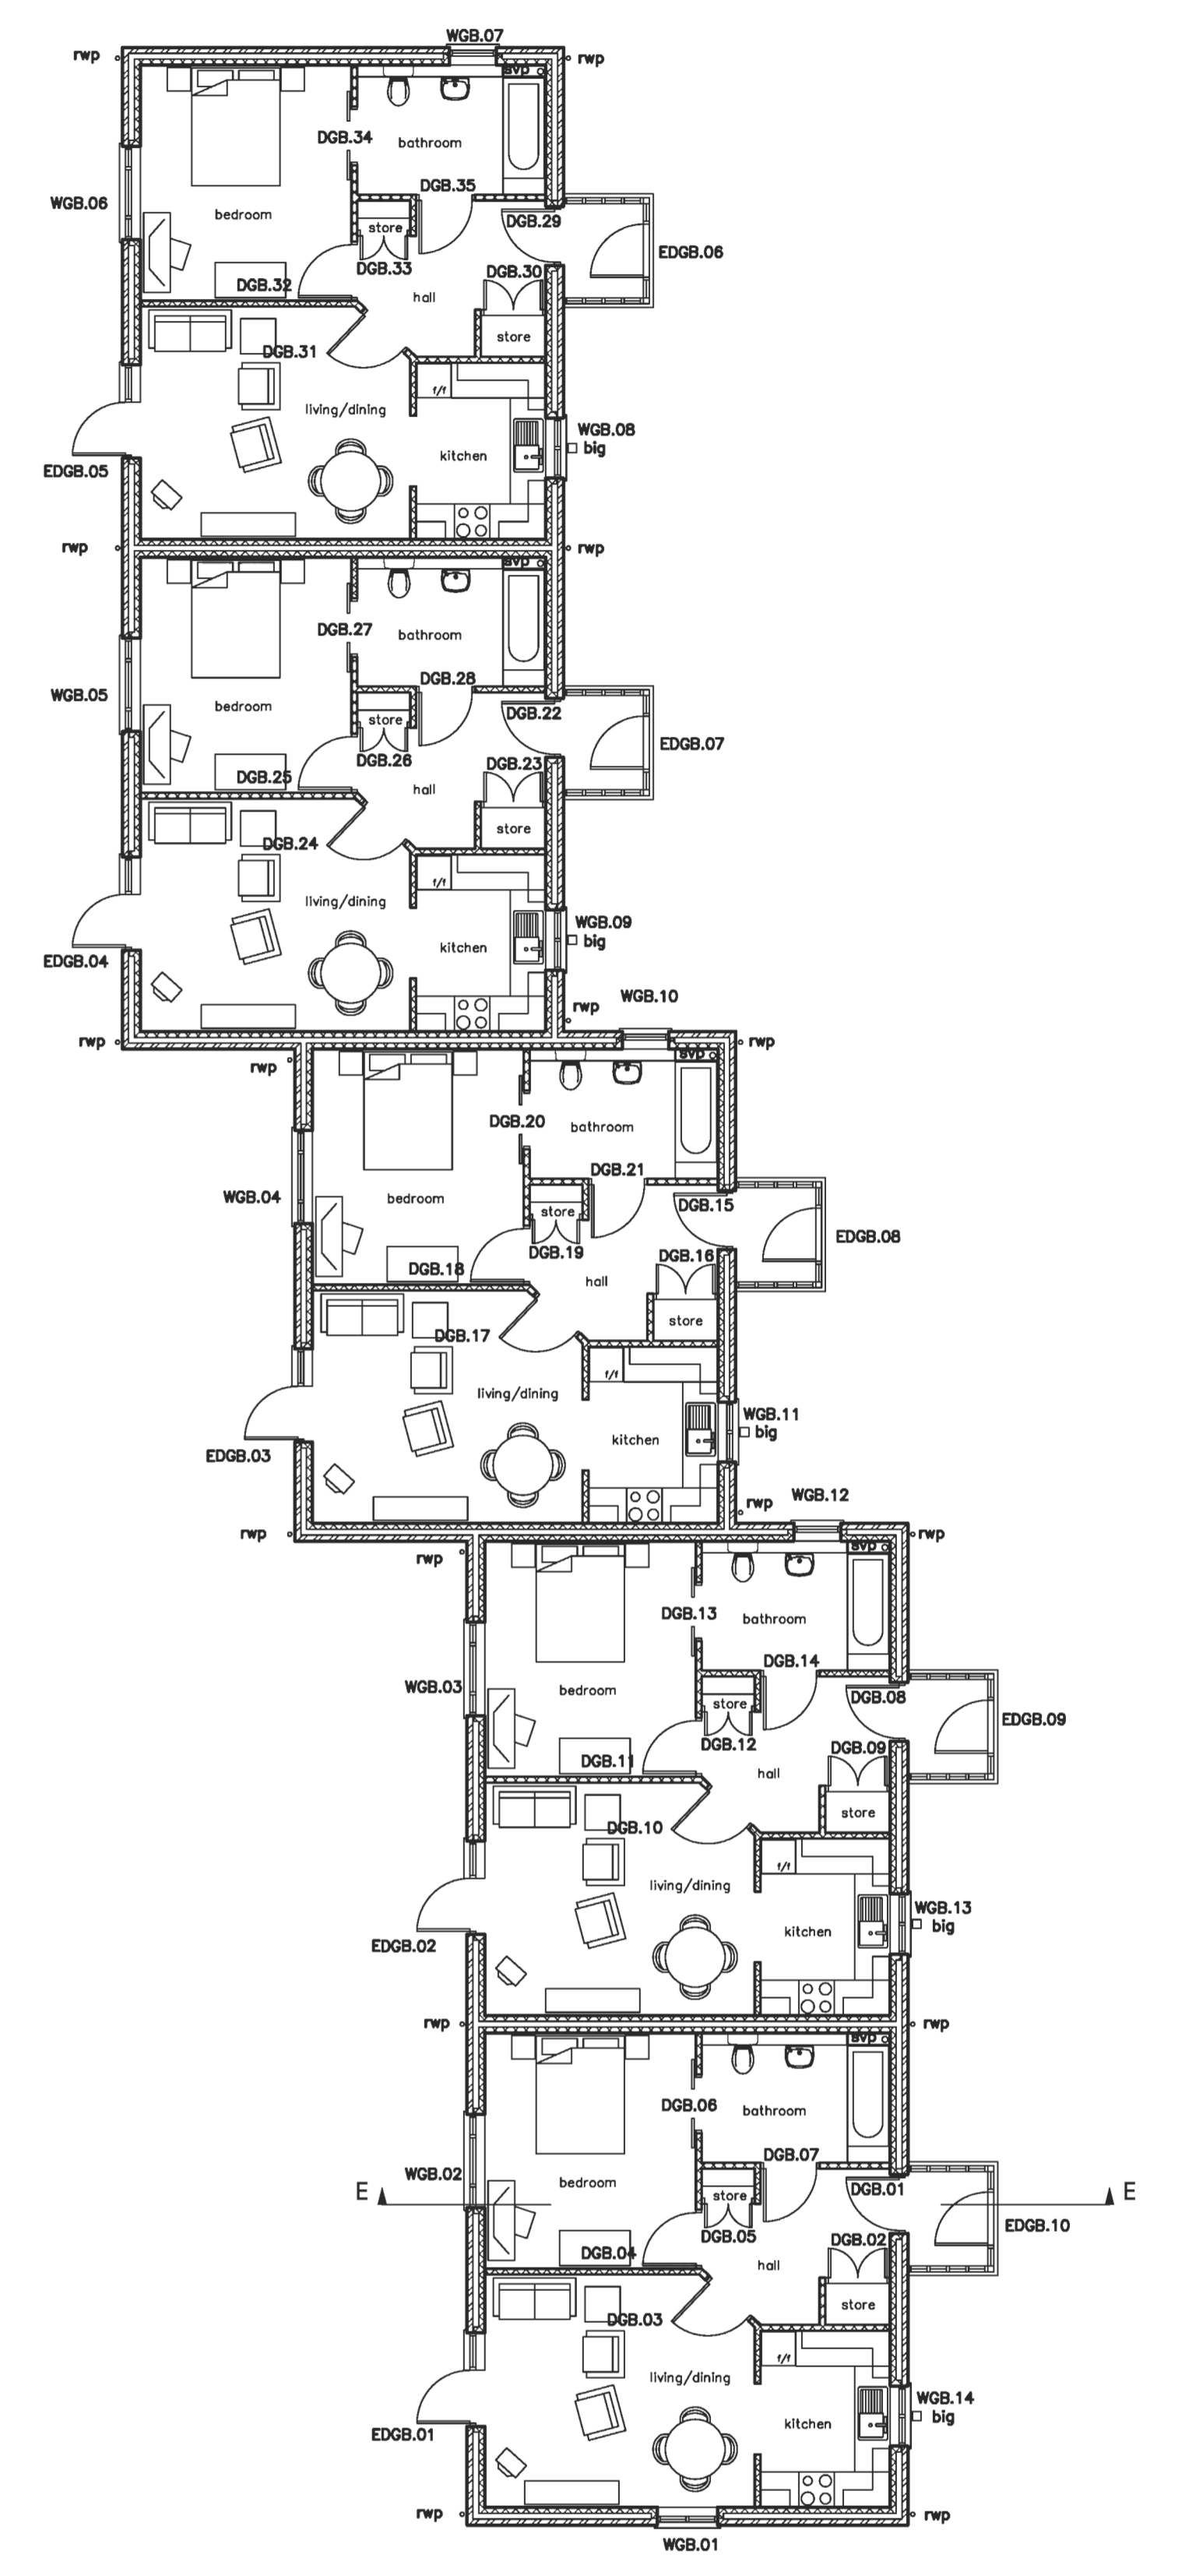

BUNGALOW FLOOR PLAN

plans people
DESIGN STUDIO
PO Box 13241, Studley Warwickshire B97 9DL
T 01527 45 25 93 F 01527 45 25 93
E plans.people@blueyonder.co.uk

| | |
|------------|---|
| client | Brain Injury Unit |
| title | Ground Floor Plan General Arrangement Working Drawing |
| scale: | 1:100@A0 |
| date: | Nov 04 |
| drawing no | 012-100 |
| amendment | E |