




Sydney Road Elevation





Lower High Street Elevation




Rear Elevation

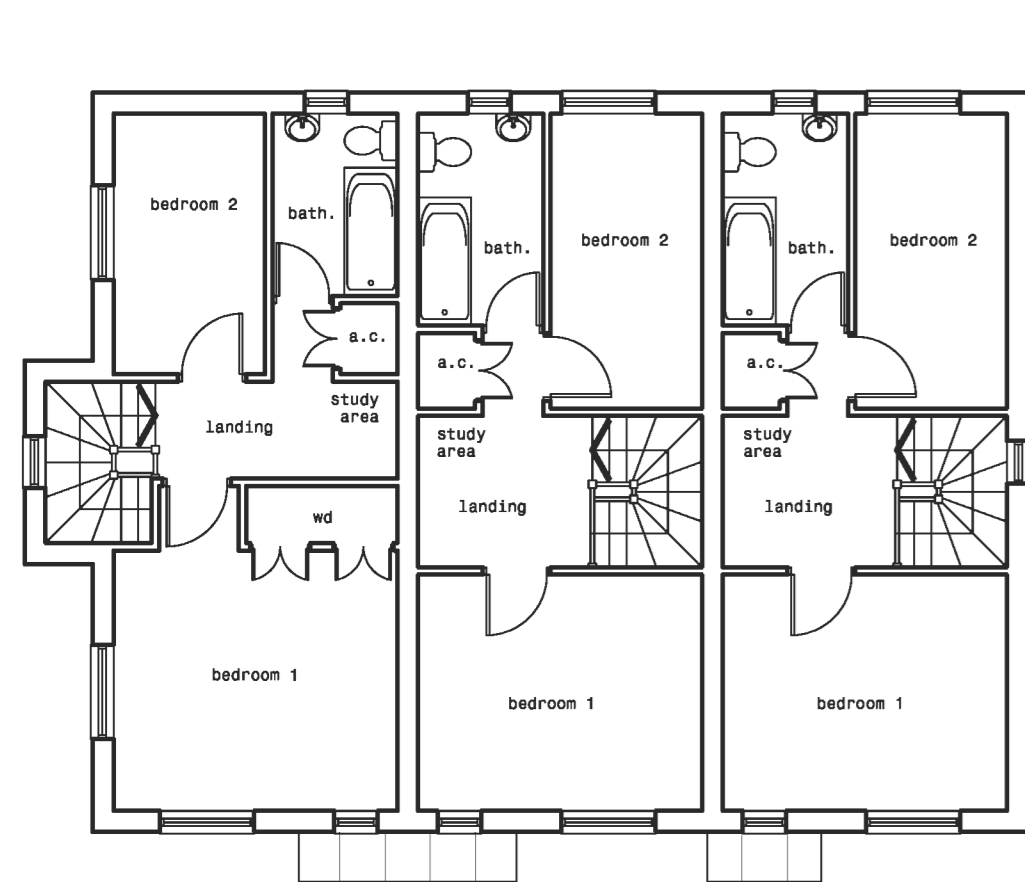



First Floor Plan

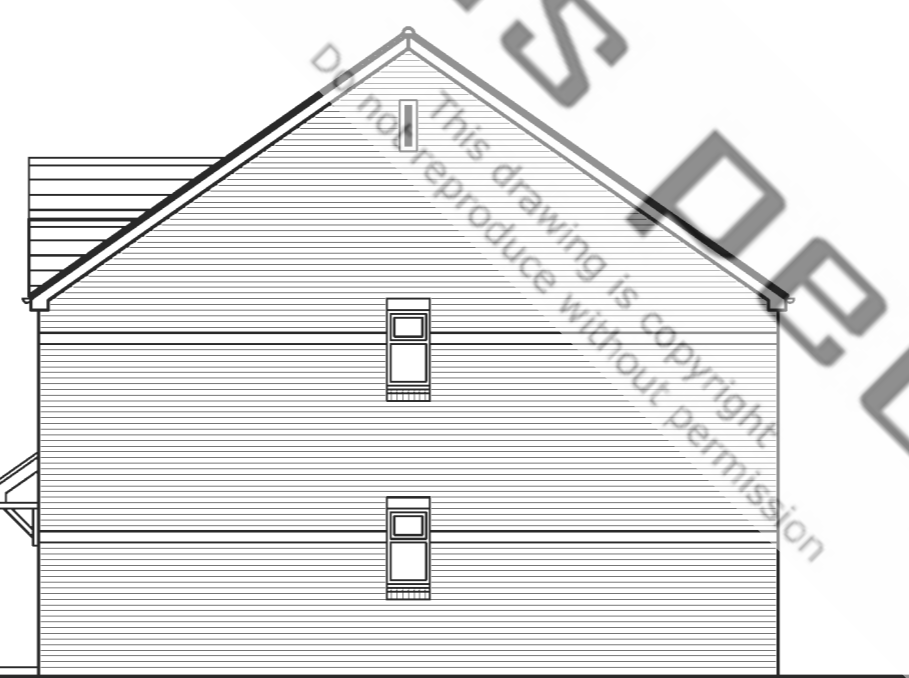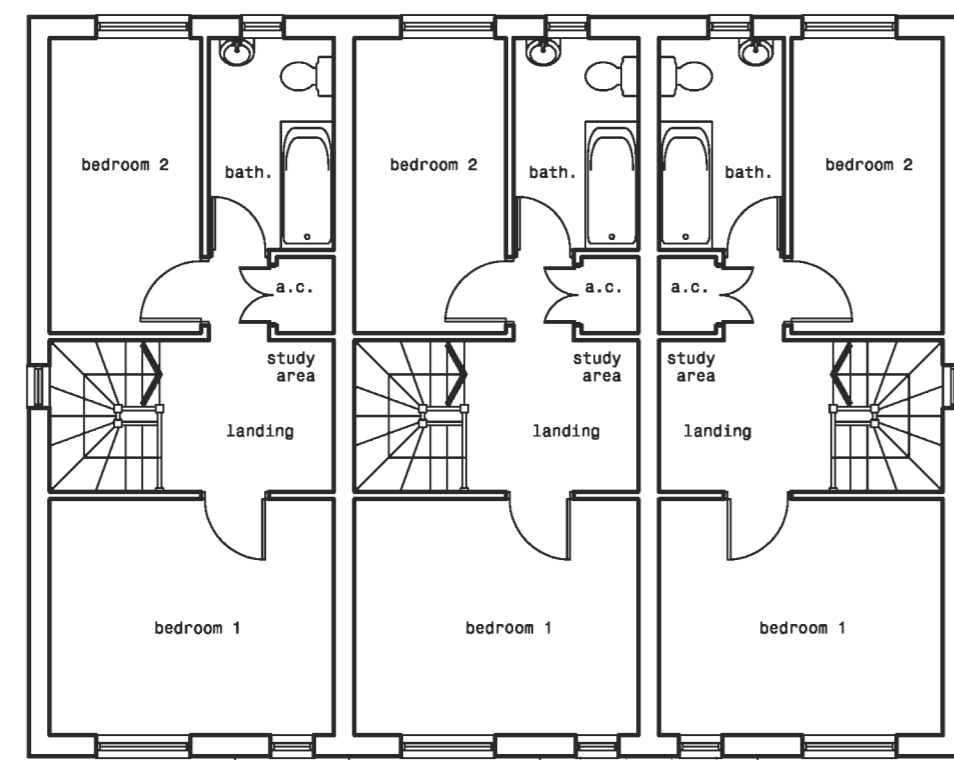


Side Elevation

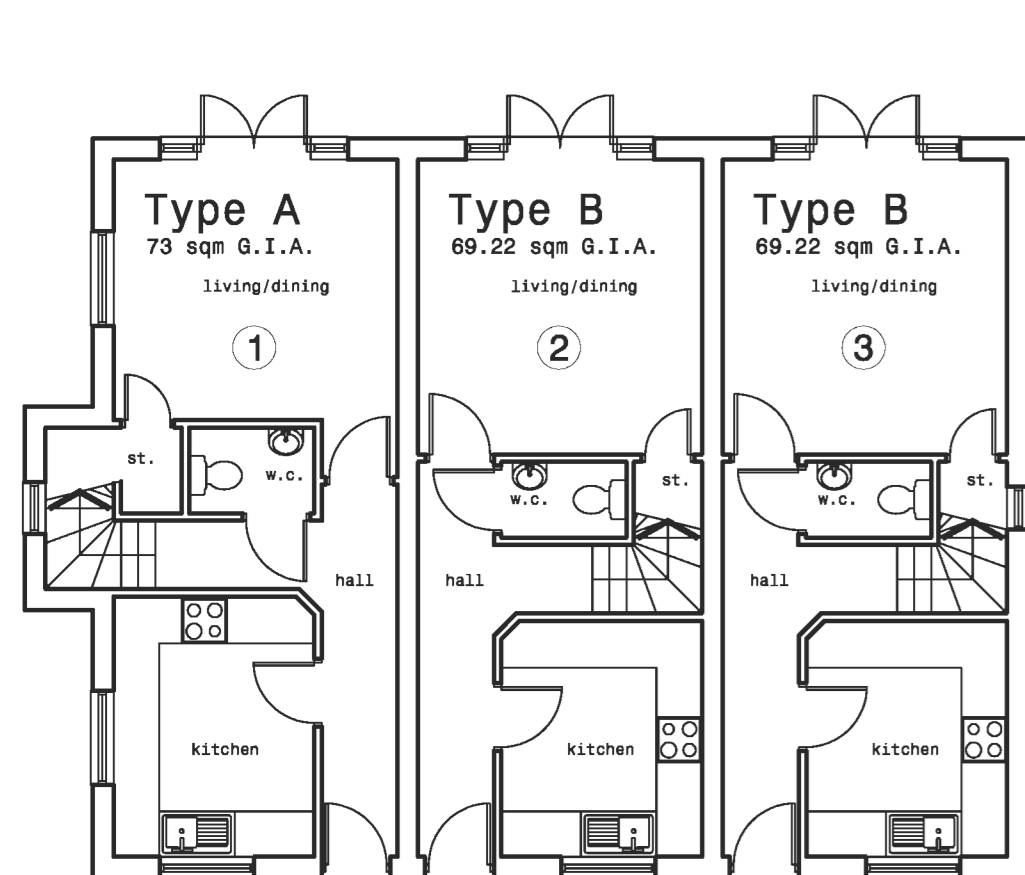

Ground Floor Plan

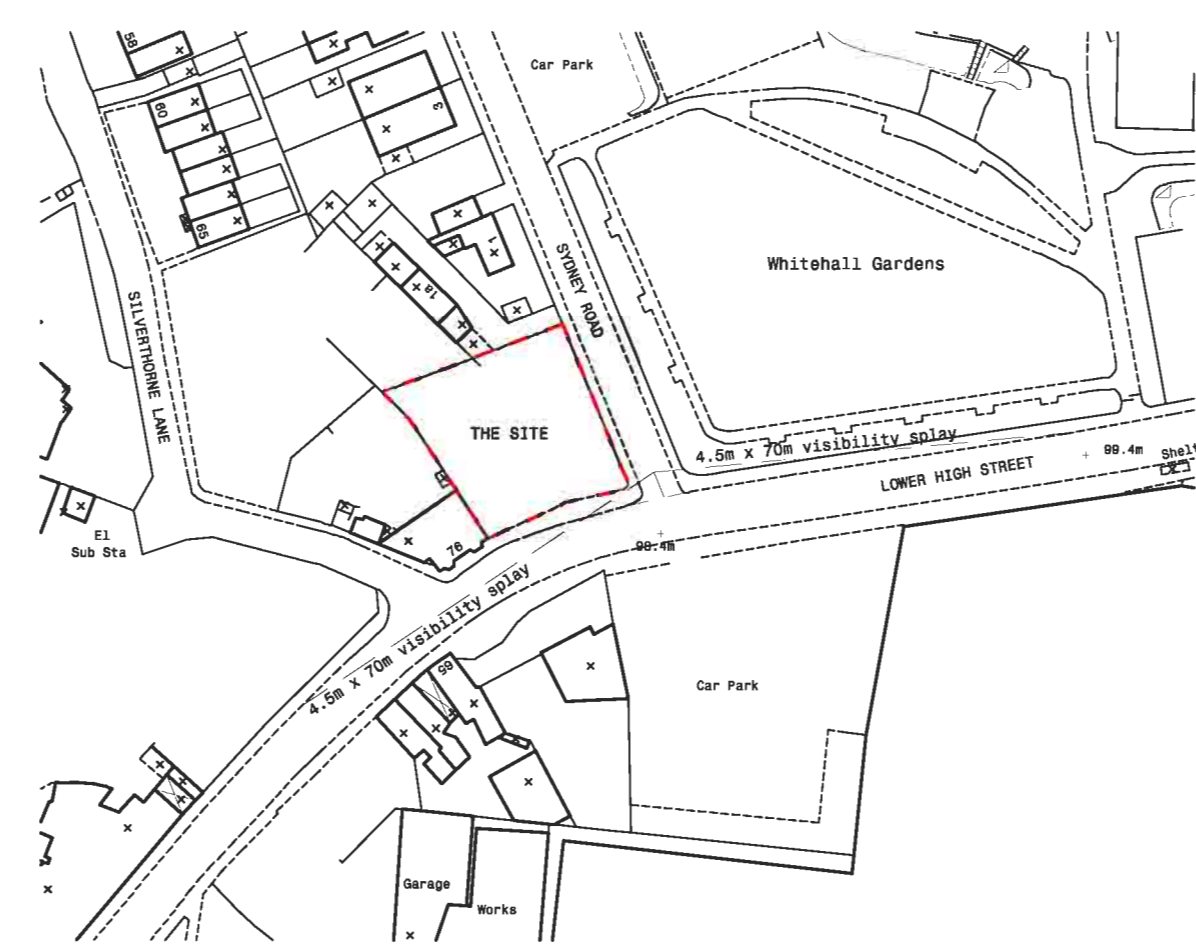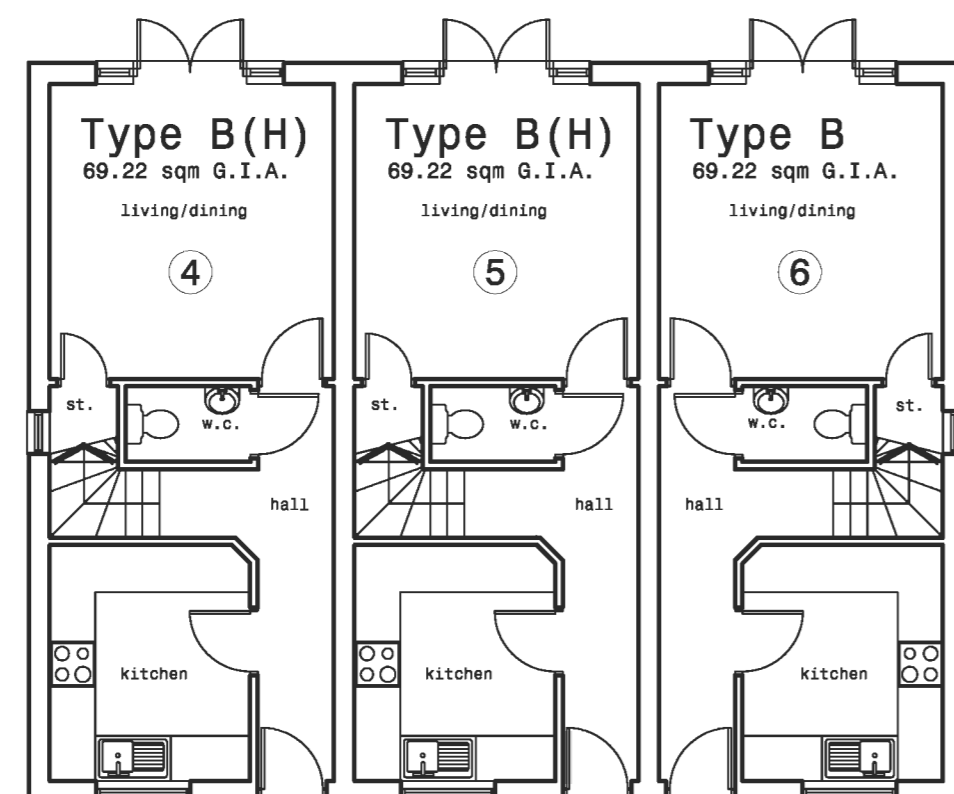

Location Plan (1:1250)

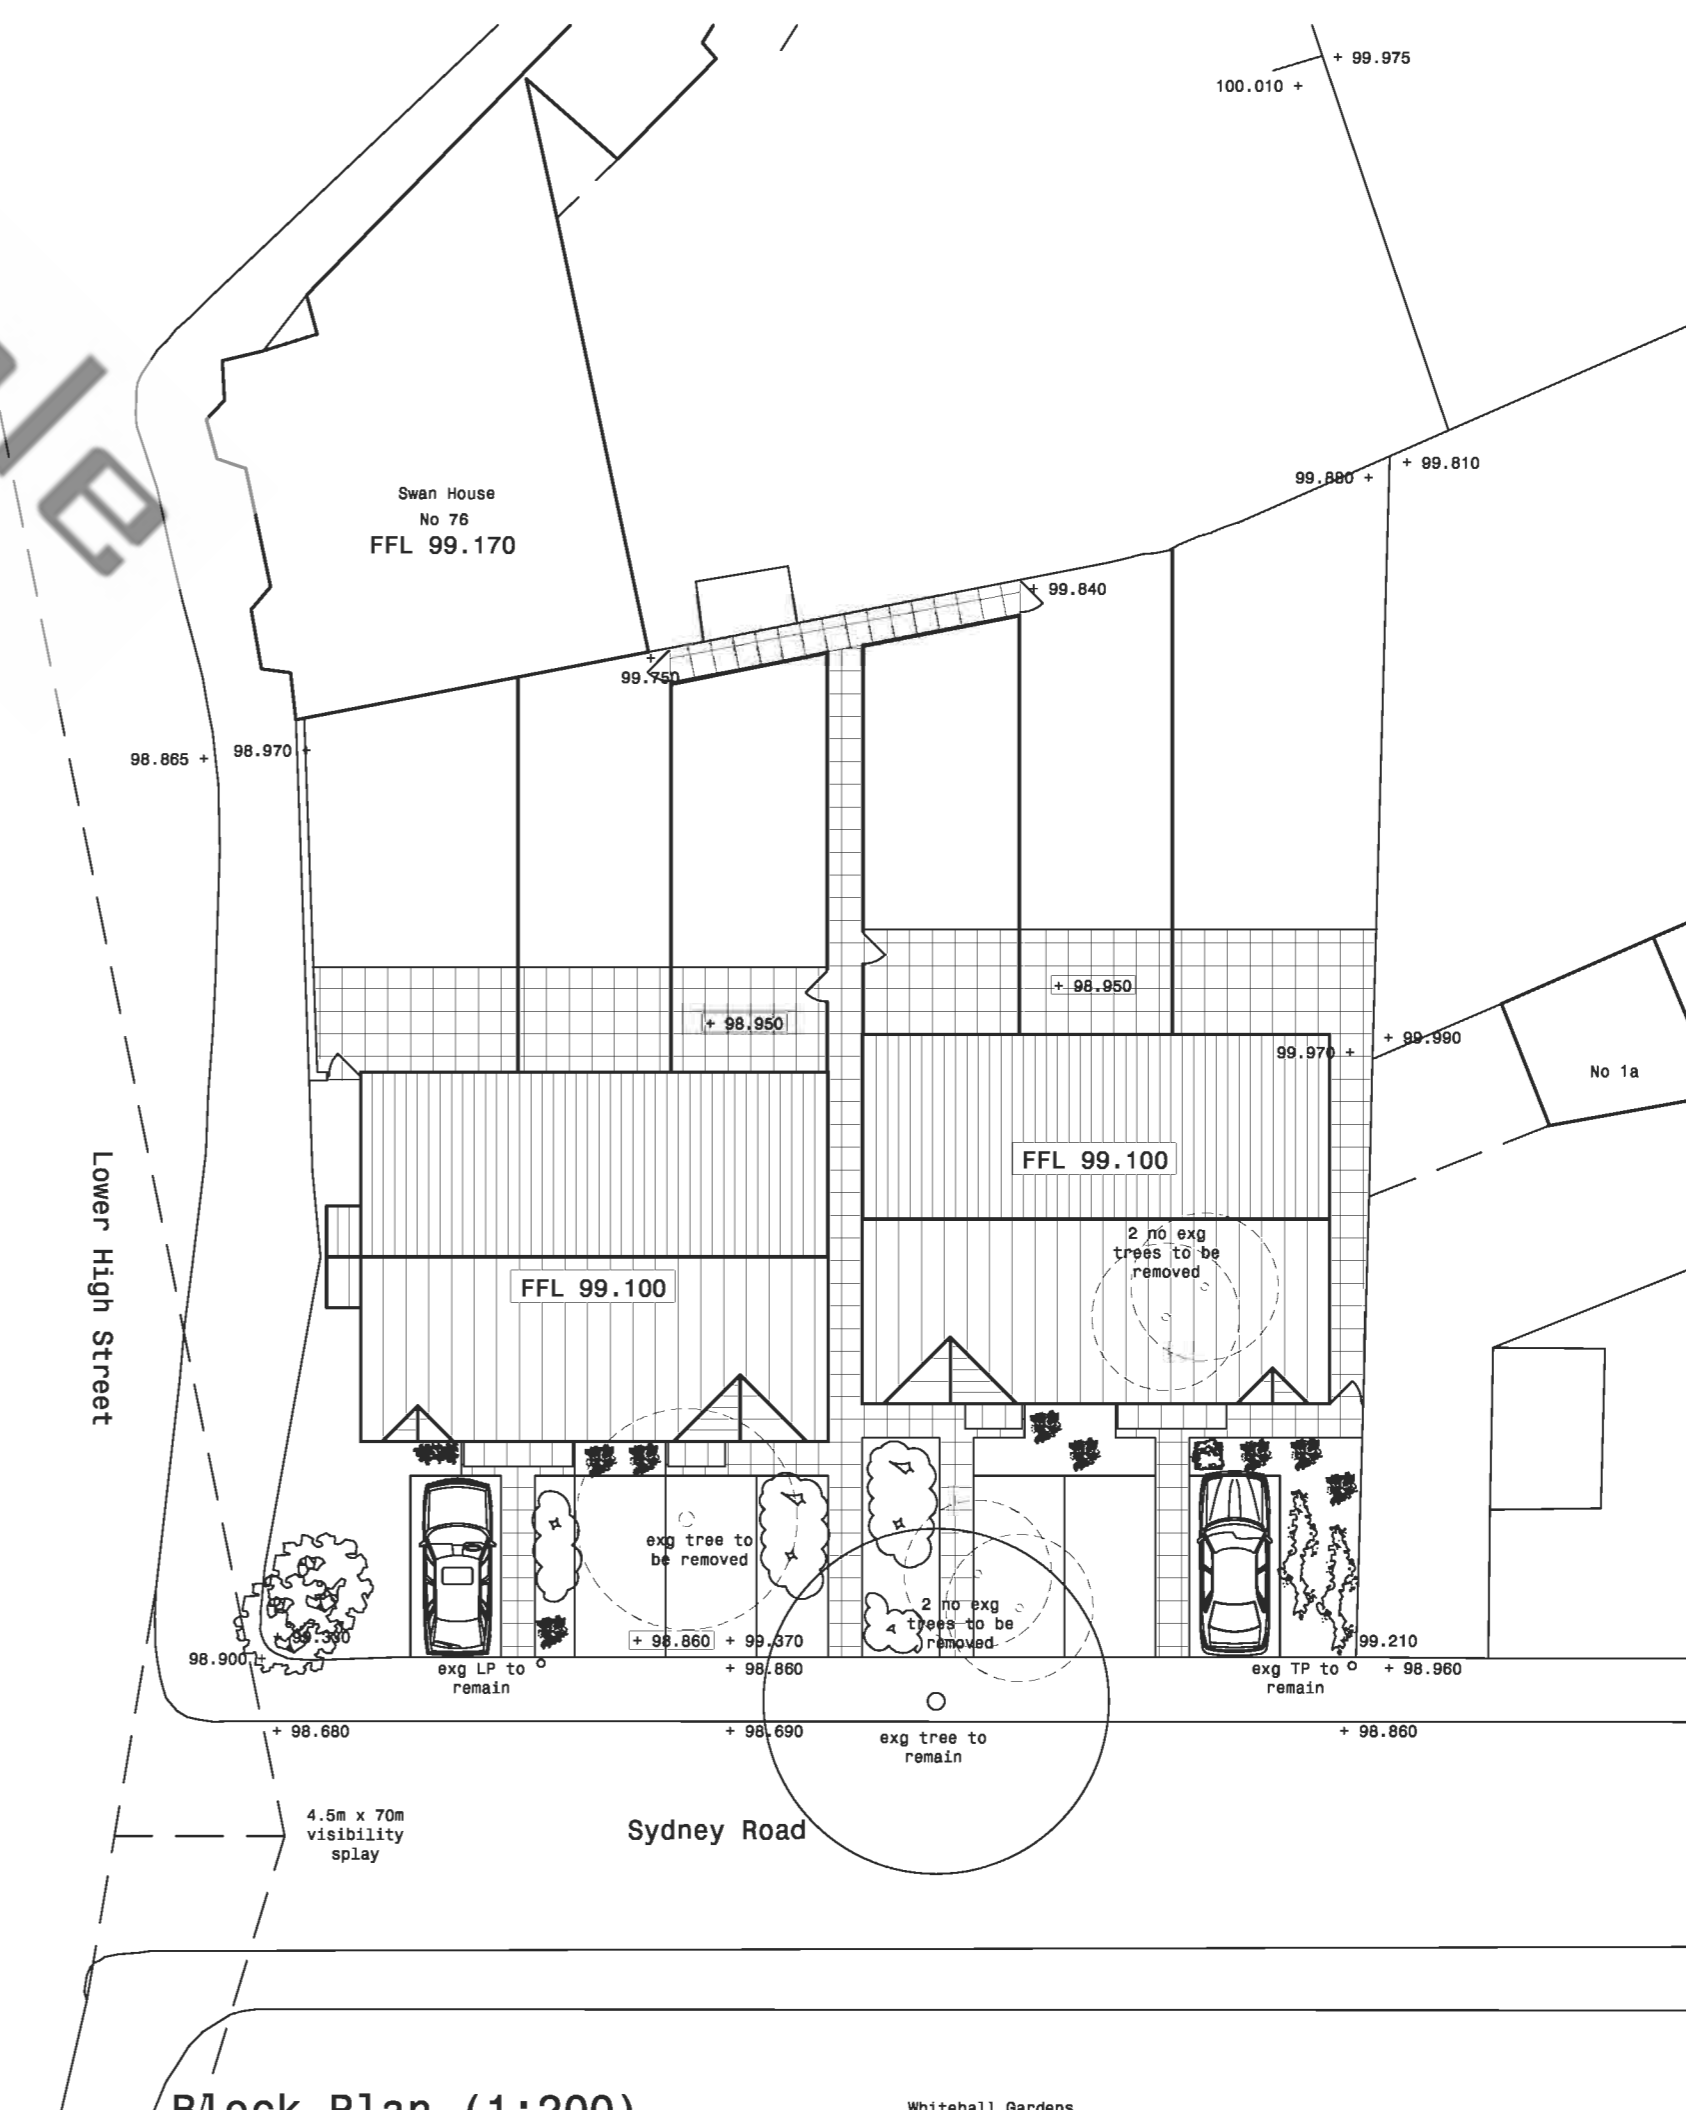

Block Plan (1:200)

plans people
 DESIGN STUDIO
 PO Box 13241 Studley Warwickshire B97 9DL
 T 01527 45 25 93 F 01527 45 25 93
 E plans.people@blueyonder.co.uk

client Residential Development

title Proposals
 Planning Drawing

scale: 1:100 @ A1 date: Jan 06
 drawing no amendment
 0514.001 A