


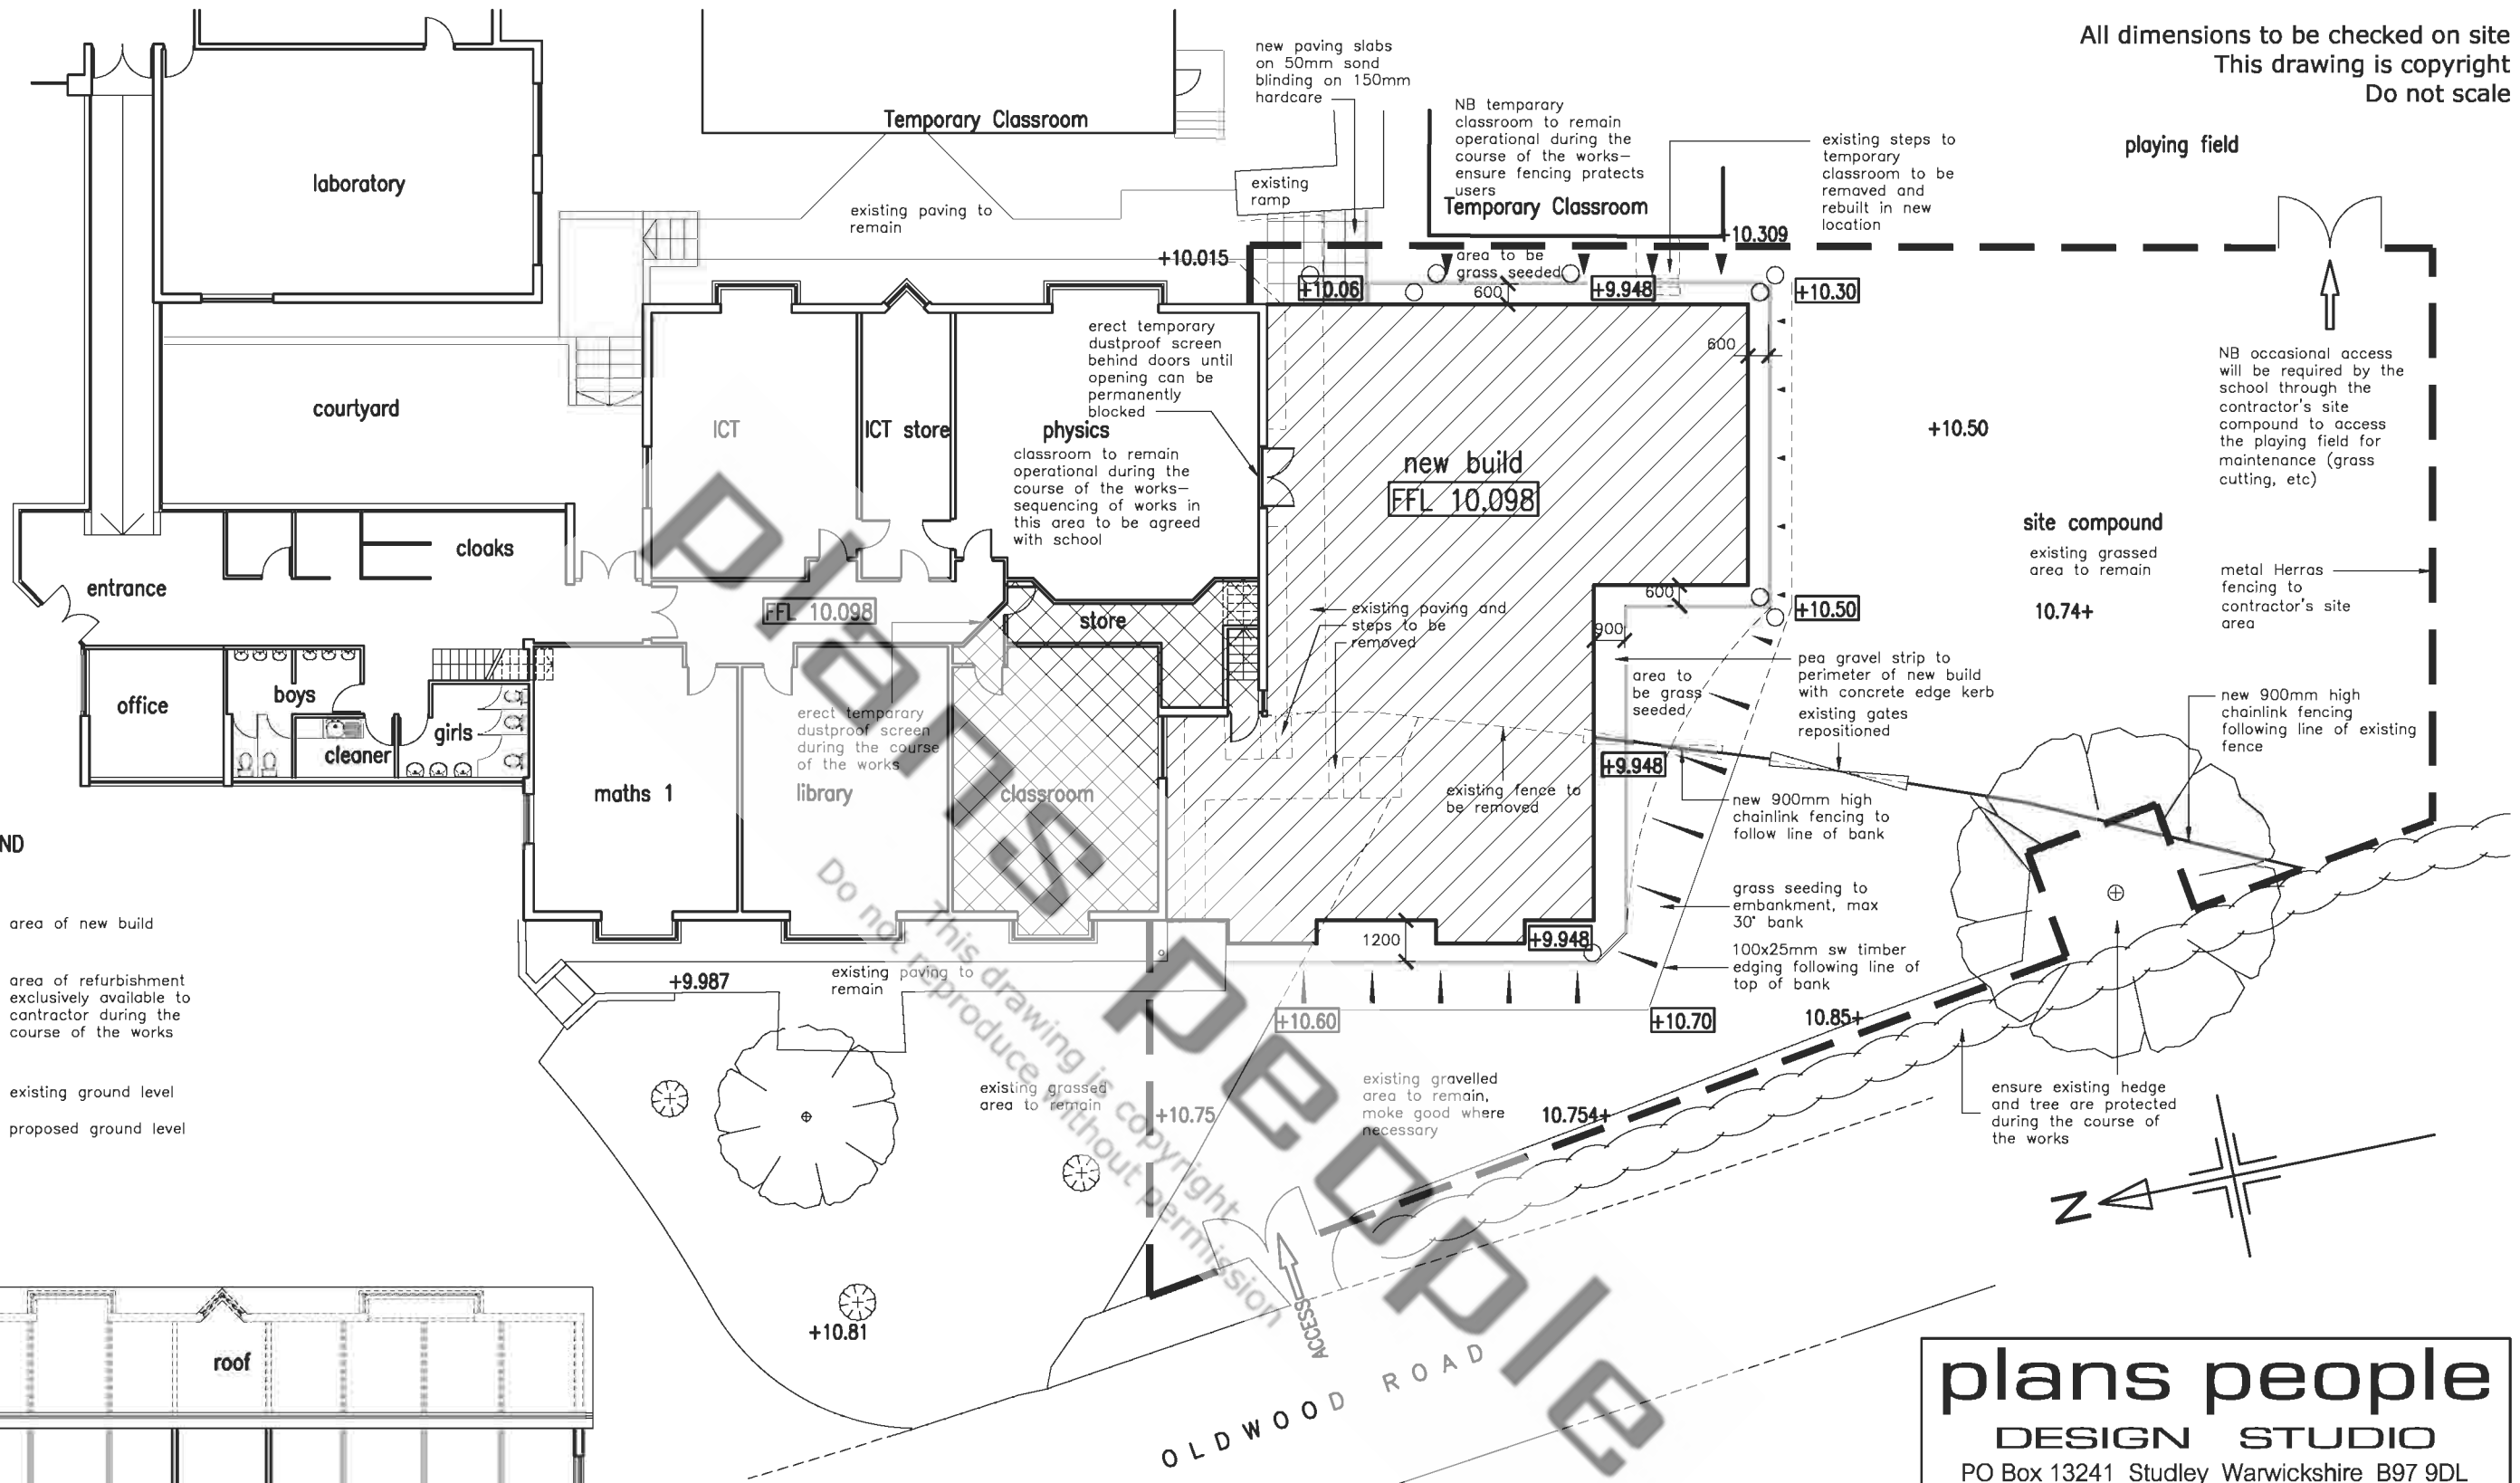


All dimensions to be checked on site
 This drawing is copyright
 Do not scale



LEGEND

-  area of new build
-  area of refurbishment exclusively available to contractor during the course of the works
- +10.75 existing ground level
- +10.75 proposed ground level

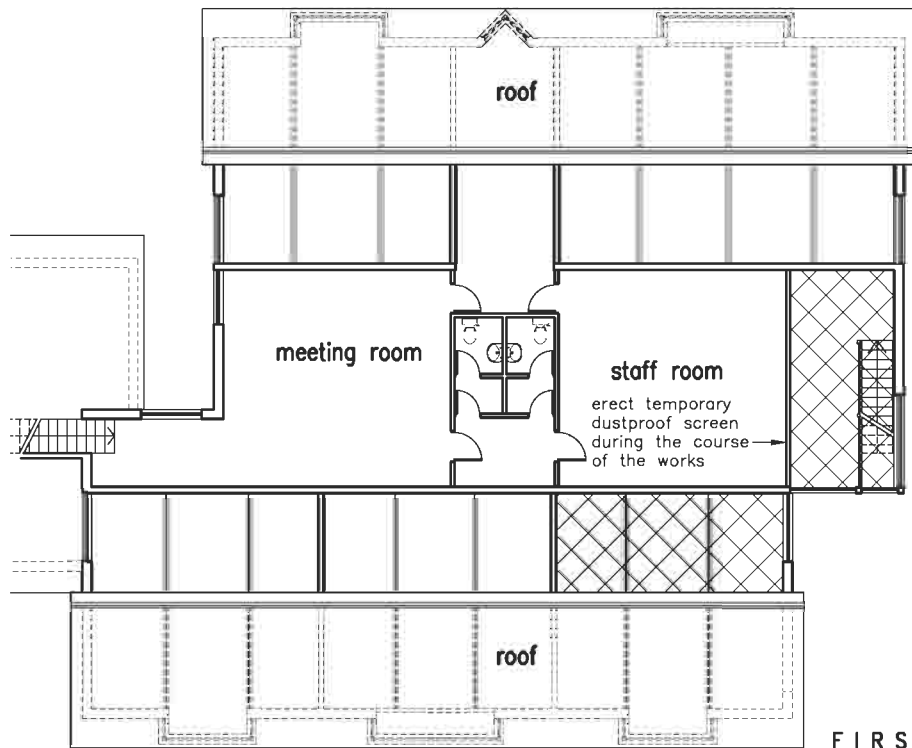

FIRST FLOOR PLAN

SITE COMPOUND & EXTERNAL WORKS

plans people
 DESIGN STUDIO
 PO Box 13241 Studley Warwickshire B97 9DL
 T 01527 45 25 93 F 01527 45 25 93
 E plans.people@blueyonder.co.uk

client	Classrooms and Community Centre Extension	
title	Site Compound and External Works Working Drawing	
scale:	1:100 @ A3	date: Sept 06
drawing no	654.F06	amendment