
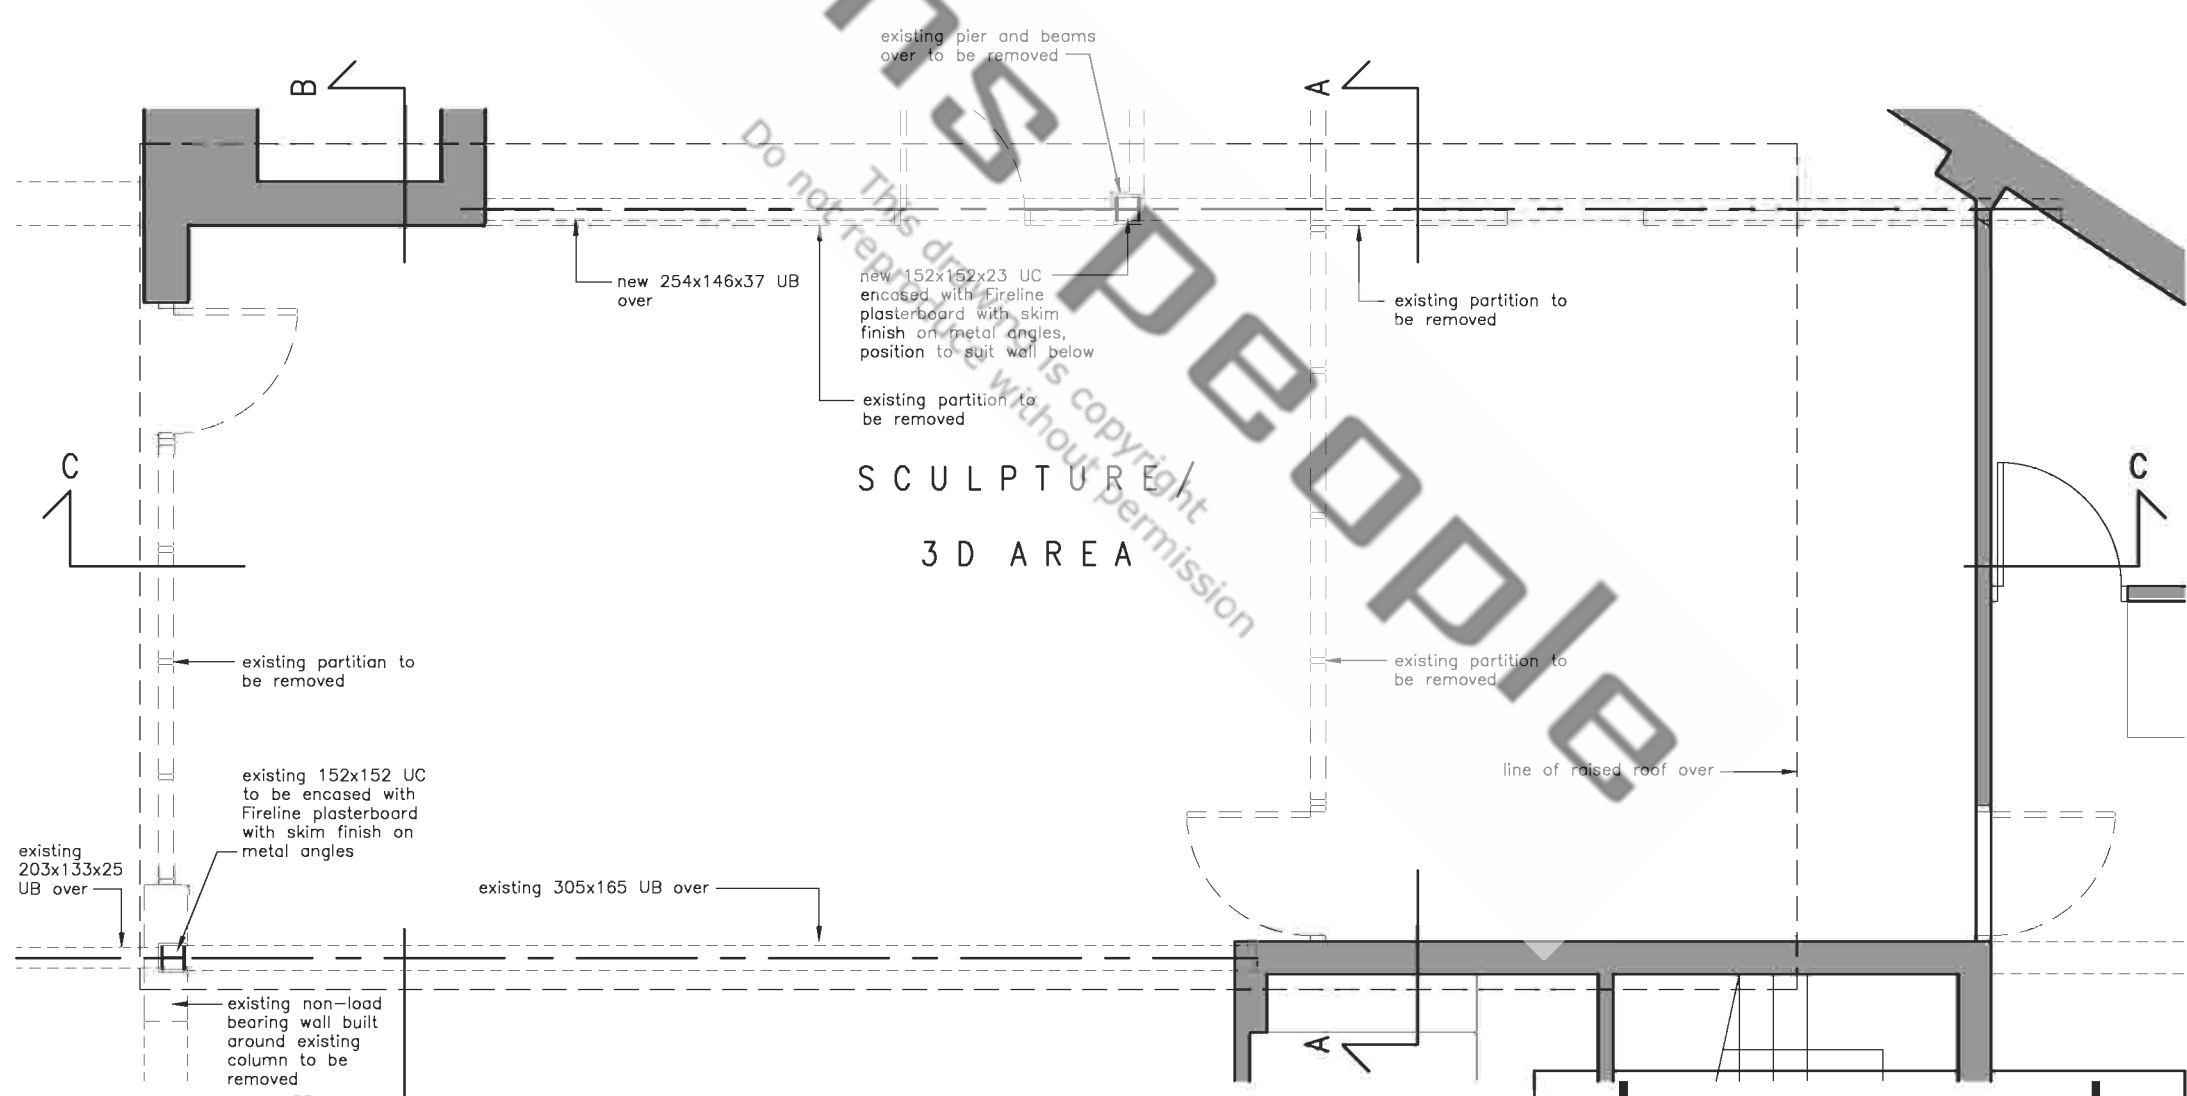


All dimensions to be checked on site
 This drawing is copyright
 Do not scale

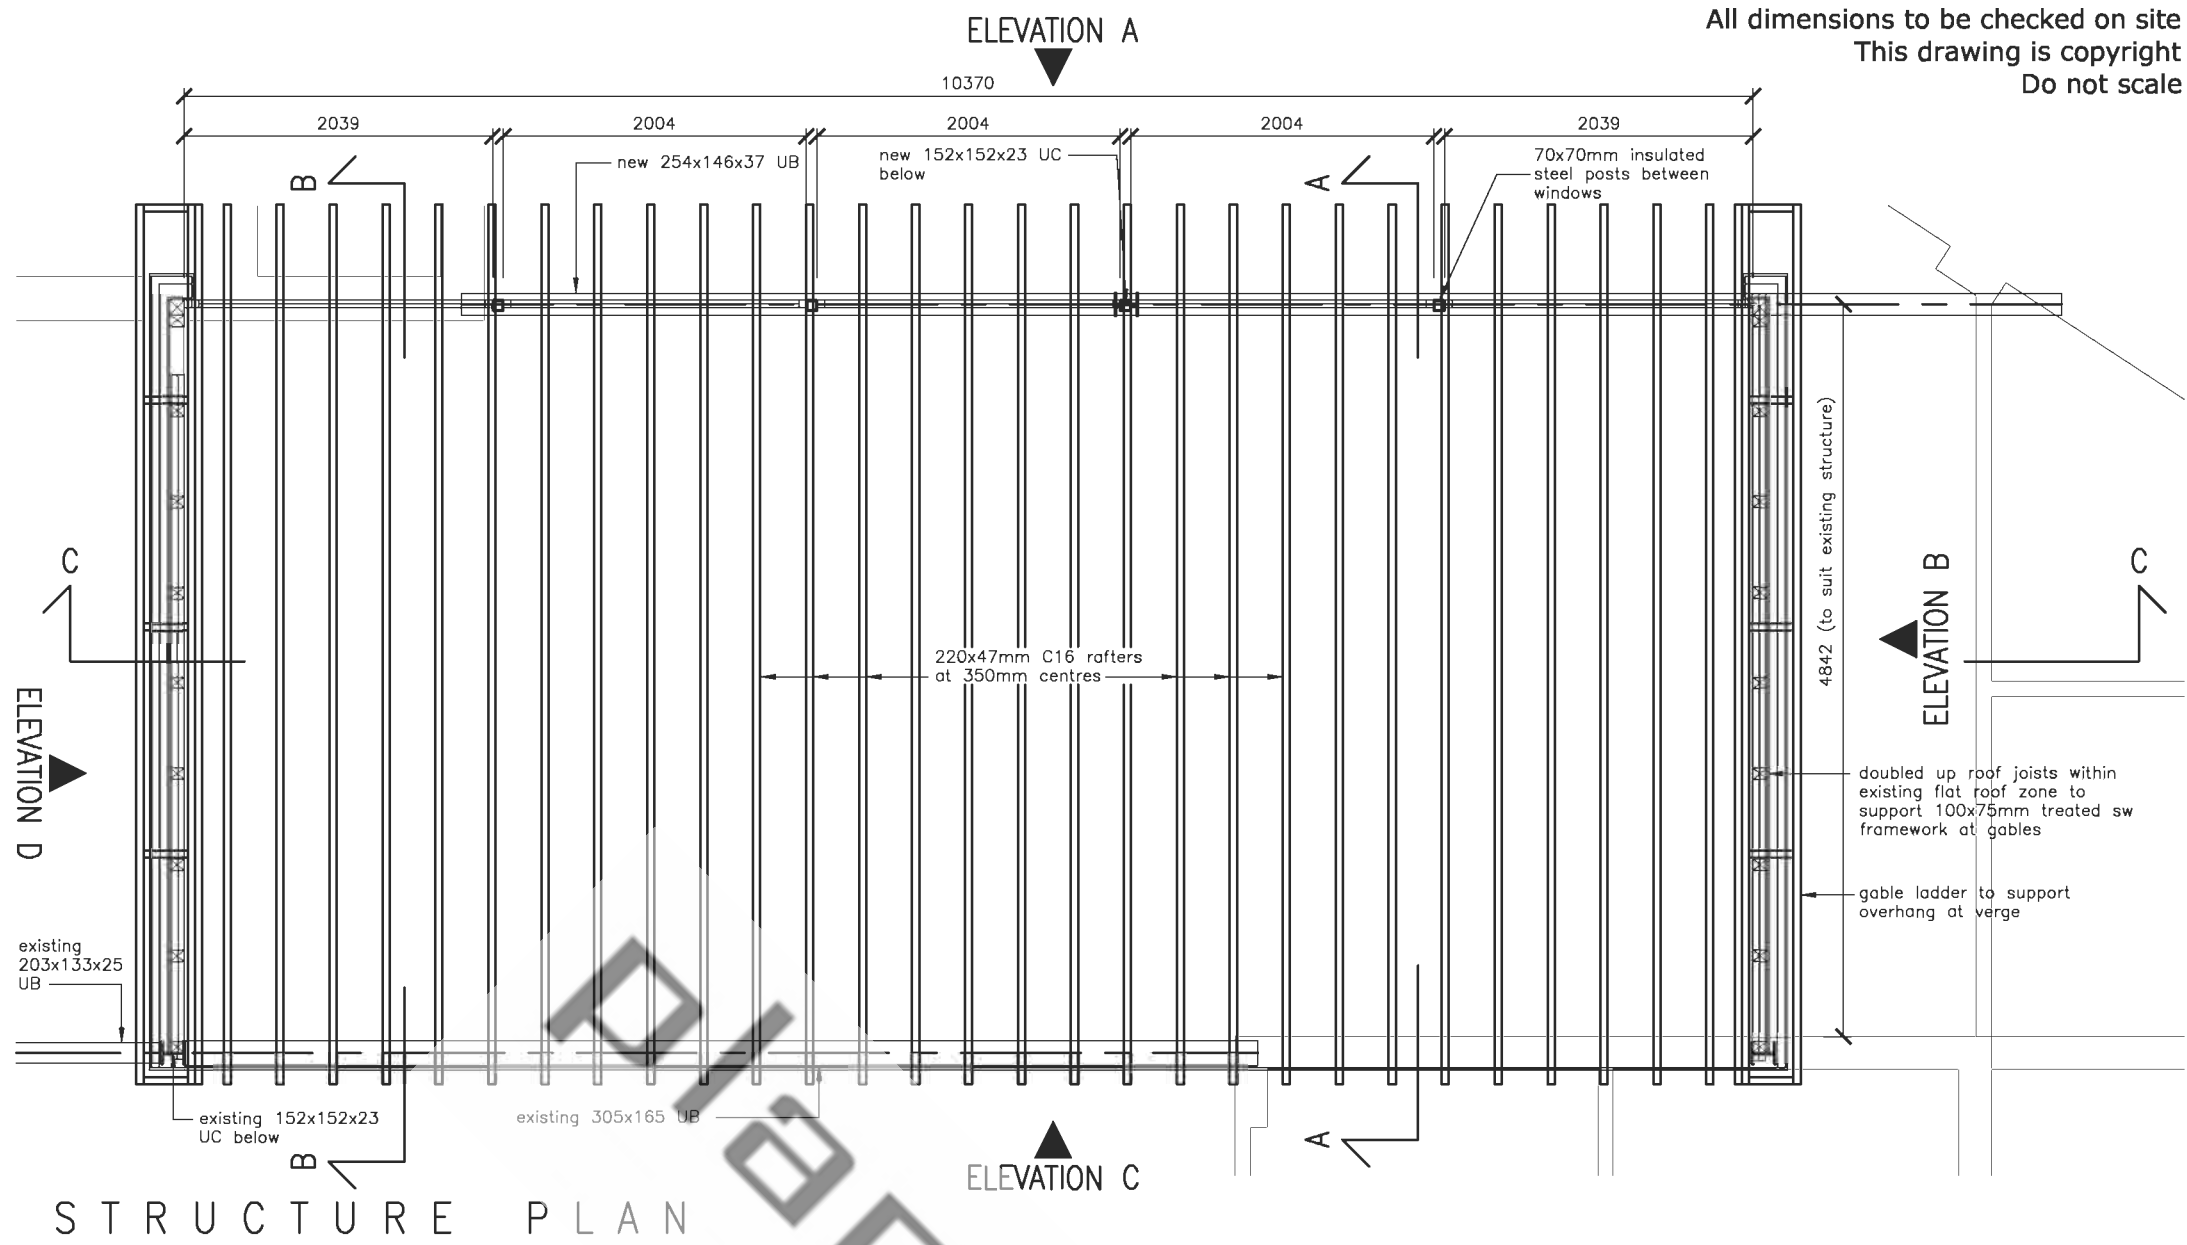

FIRST FLOOR PLAN

<p>plans people DESIGN STUDIO PO Box 13241 Studley Warwickshire B97 9DL T 01527 45 25 93 F 01527 45 25 93 E plans.people@blueyonder.co.uk</p>	
client	Conversion of CDT Block to Art & Design Studio
title	Rooflight Details Sheet 1 Working Drawing
scale: 1:50 @ A3	date: Sept 06
drawing no	amendment
687.F50	