
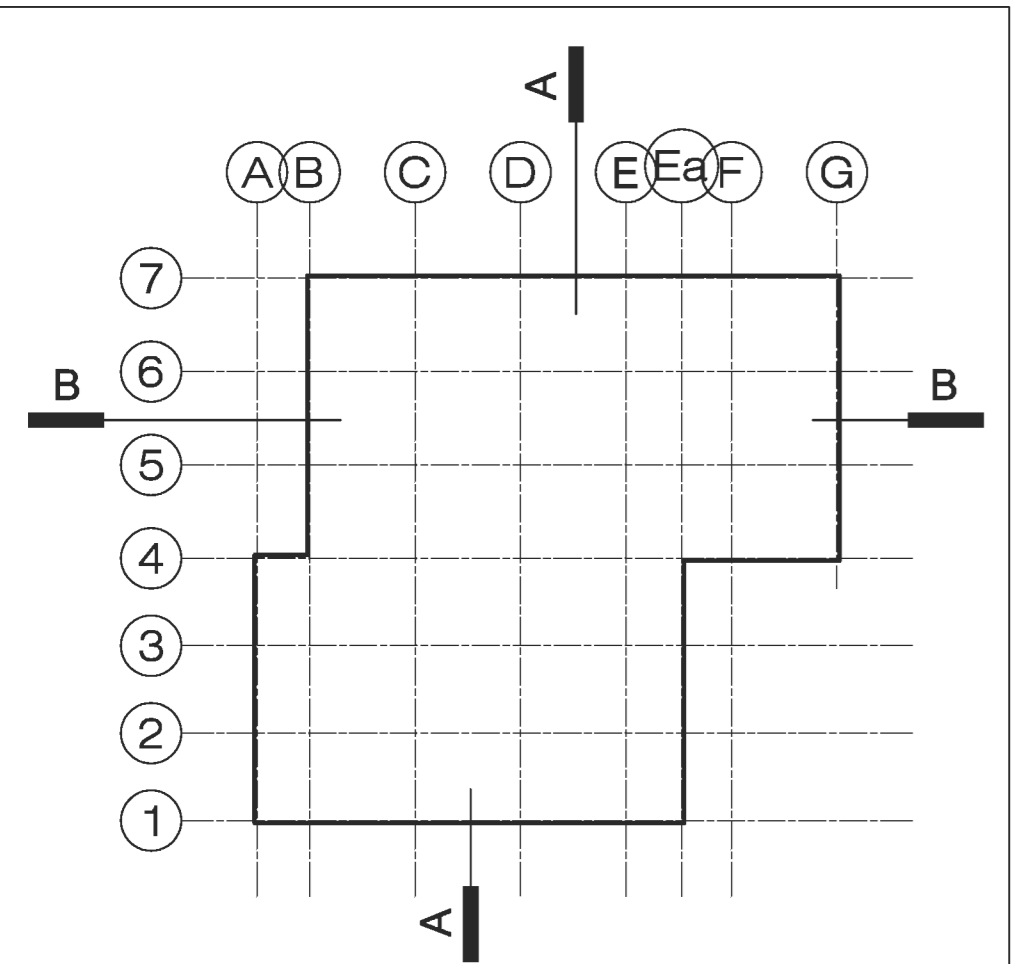


All dimensions to be checked on site
 This drawing is copyright.

Rev.	Description	Drawn	Chk	Date
A	Verge outline amended. TENDER ISSUE	njh		08.04.05

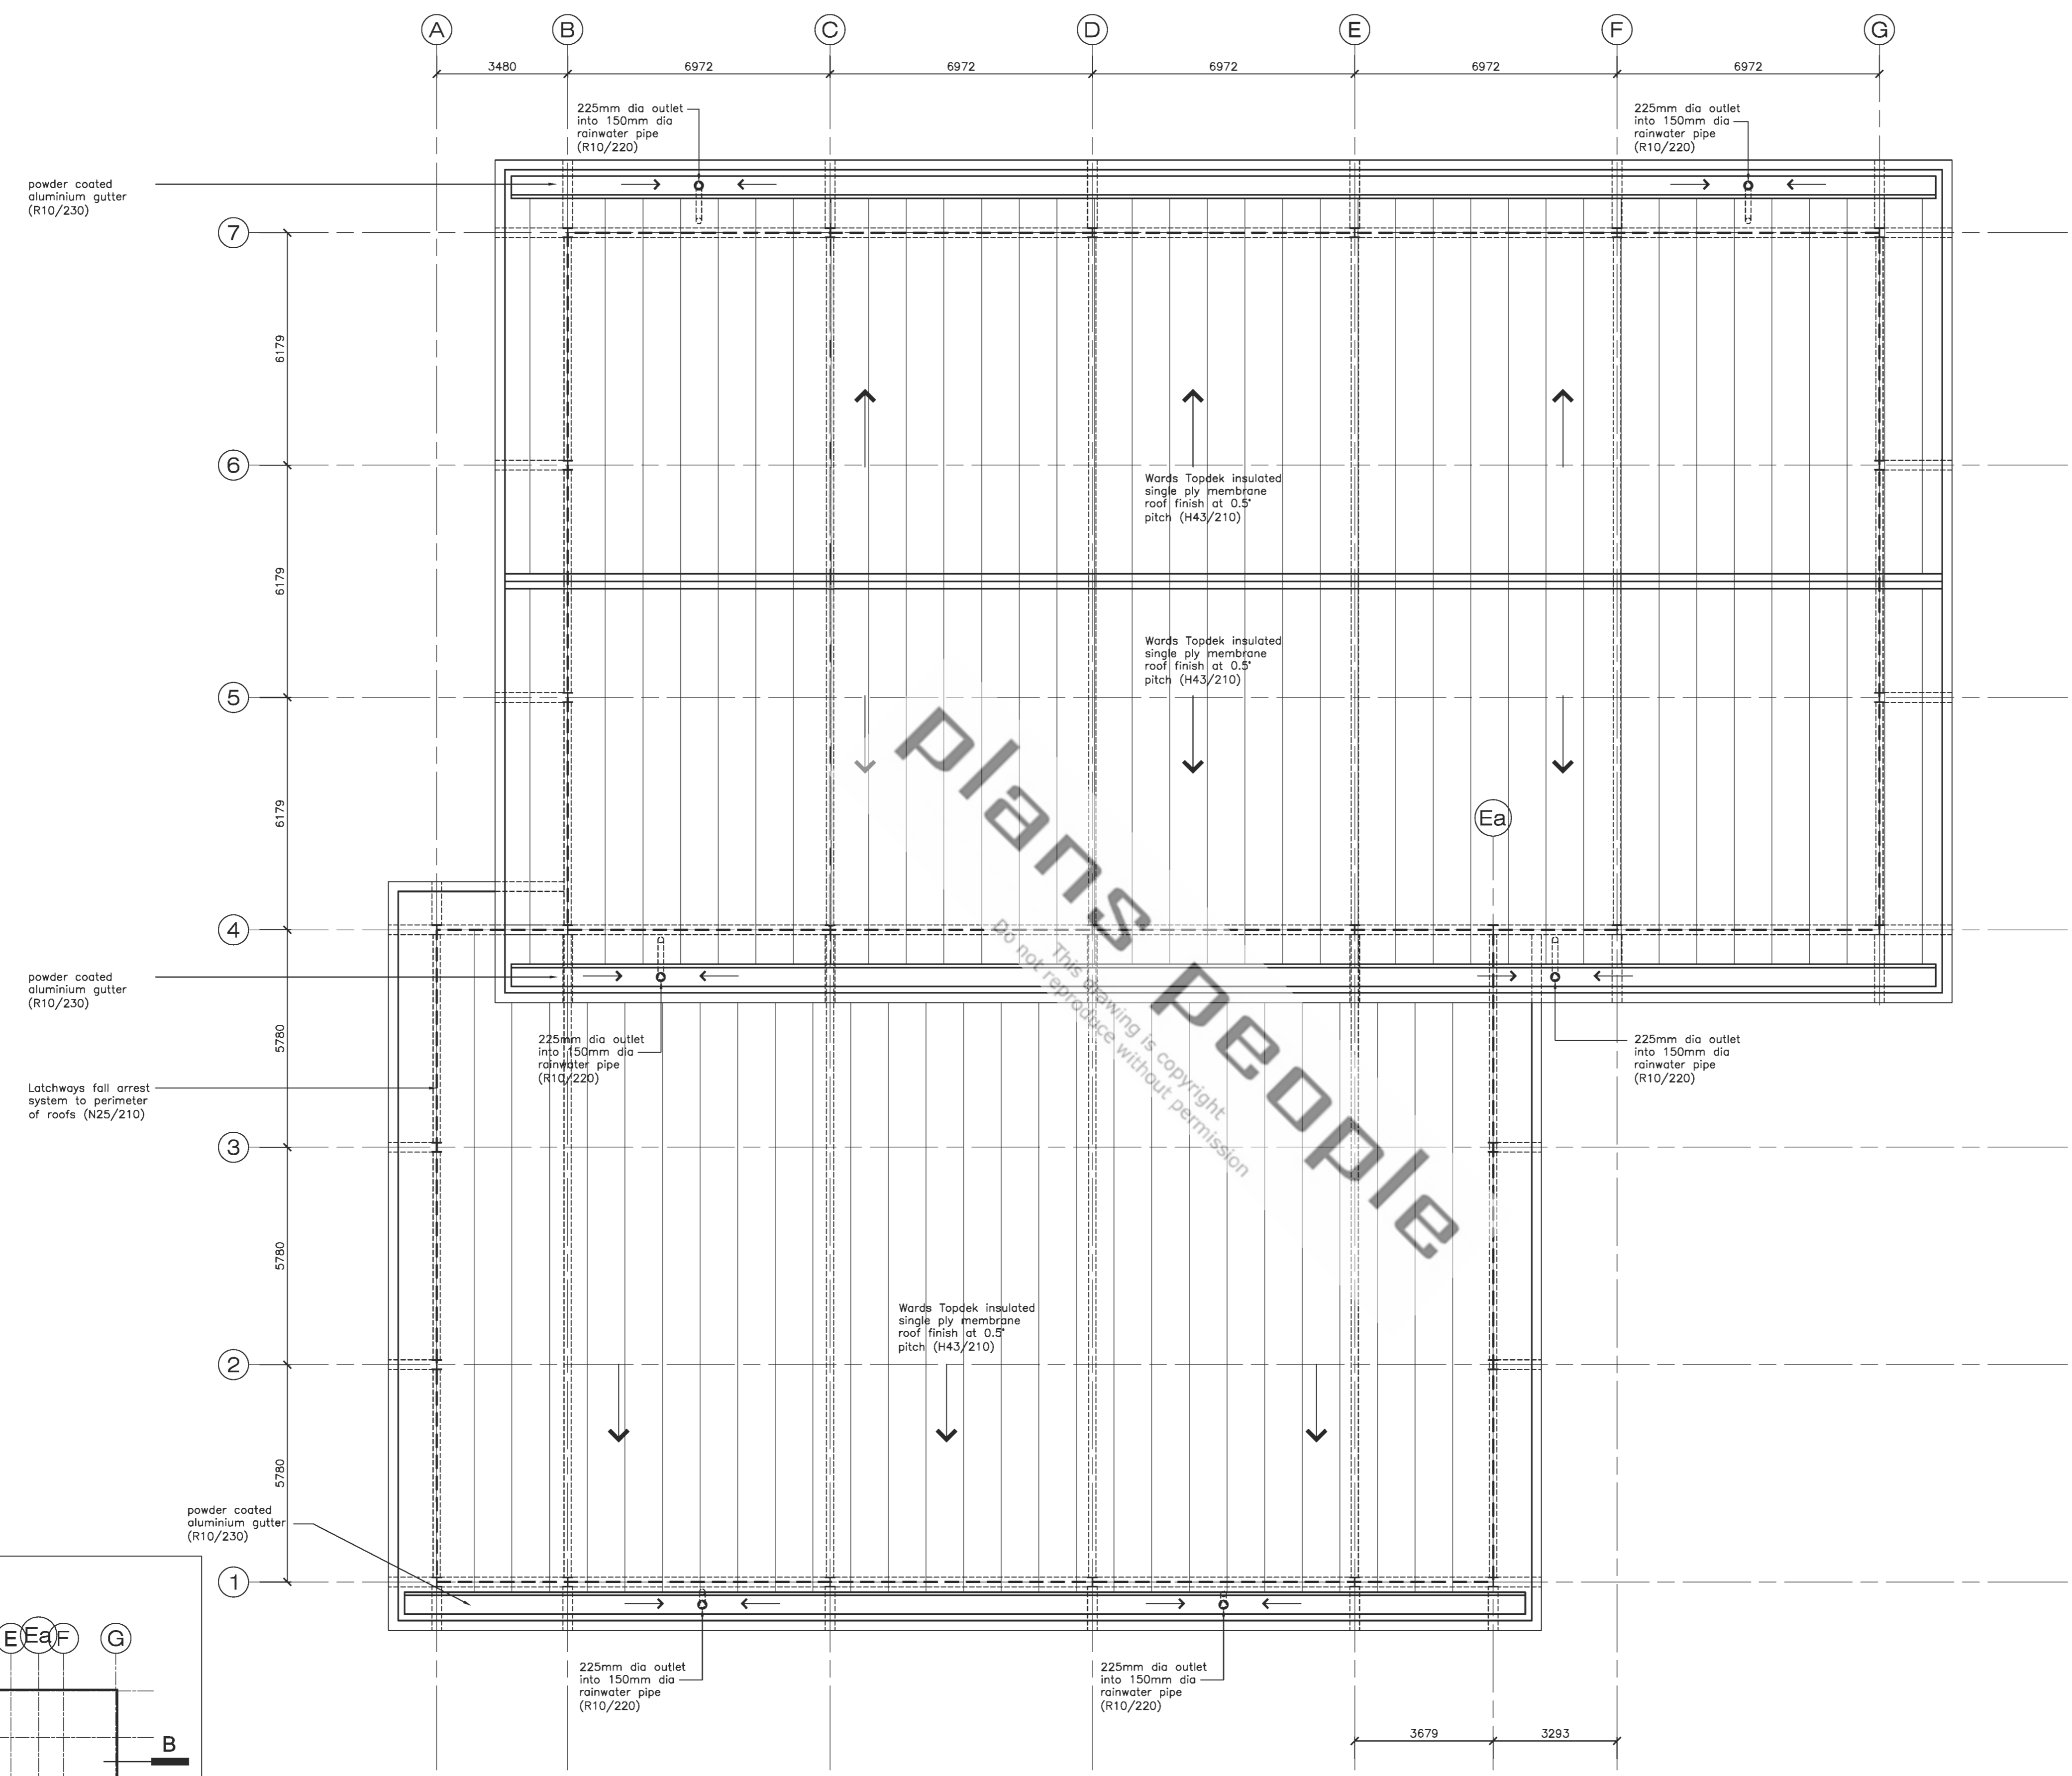

plans people
 This drawing is copyright
 Do not reproduce without permission

plans people
 DESIGN STUDIO
 PO Box 13241 Studley Warwickshire B97 9DL
 T 01527 45 25 93 F 01527 45 25 93
 E plans.people@blueyonder.co.uk

client	New Sports Hall		
title	Proposed Roof Plan		
	Working Drawing		
scale:	1:100 @ A1	date:	Mar 05
drawing no	027-210	amendment	A