


All dimensions to be checked on site Do Not Scale
 This drawing is copyright
 Rev. Description Drawn Chk Date
 A Update following meeting with Planner-- 25-08-05 12.09.05
 B Final Update. 14.09.05

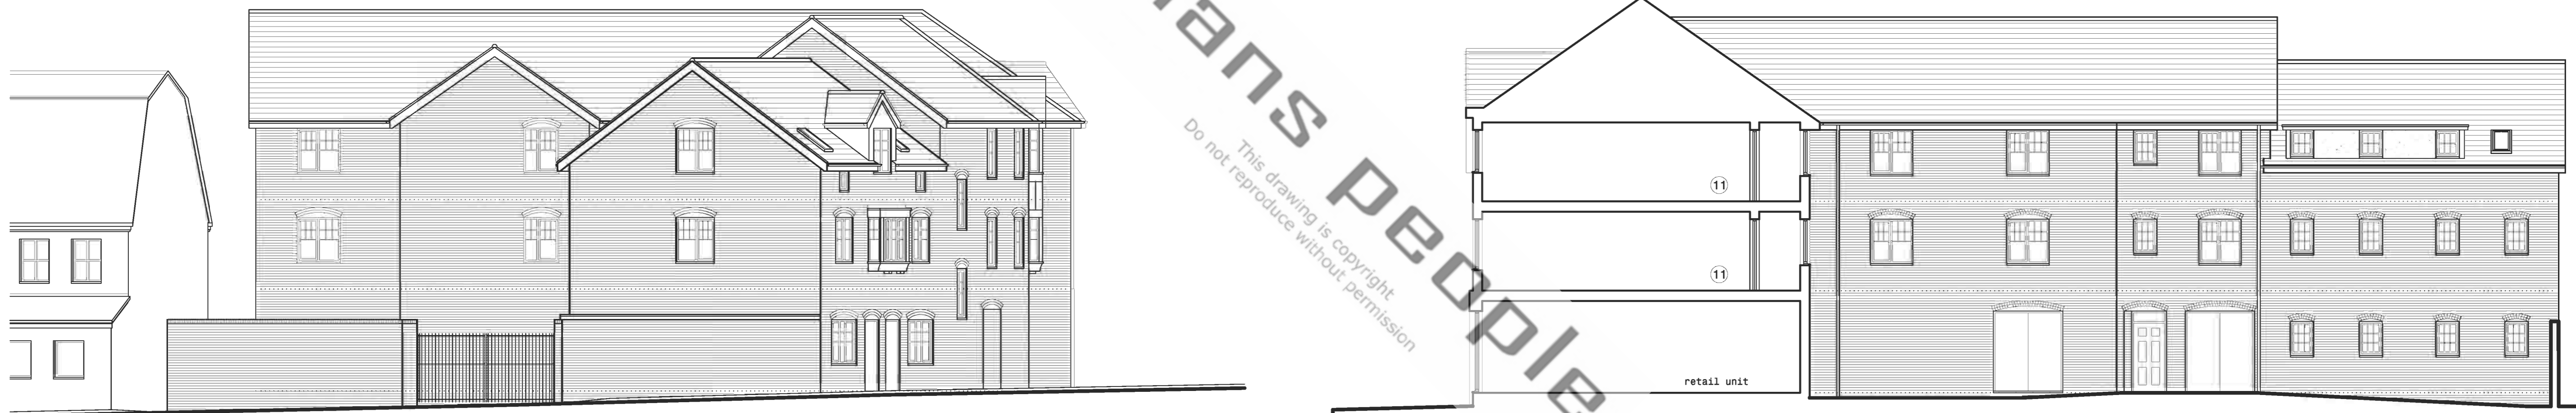

Street Elevation (Worcester Road)



Street Elevation (Merton Road)

Courtyard Elevation (Developed)



Street Elevation (Hampden Road)

plans people	
DESIGN STUDIO	
PO Box 13241 Studley Warwickshire B97 9DL	
T 01527 45 25 93 F 01527 45 25 93	
E plans.people@blueyonder.co.uk	
client	Proposed Development
title	Proposed Elevations
Planning Drawing	
scale: 1:100 @ A1	date: July 05
drawing no	amendment
0523.007	B