
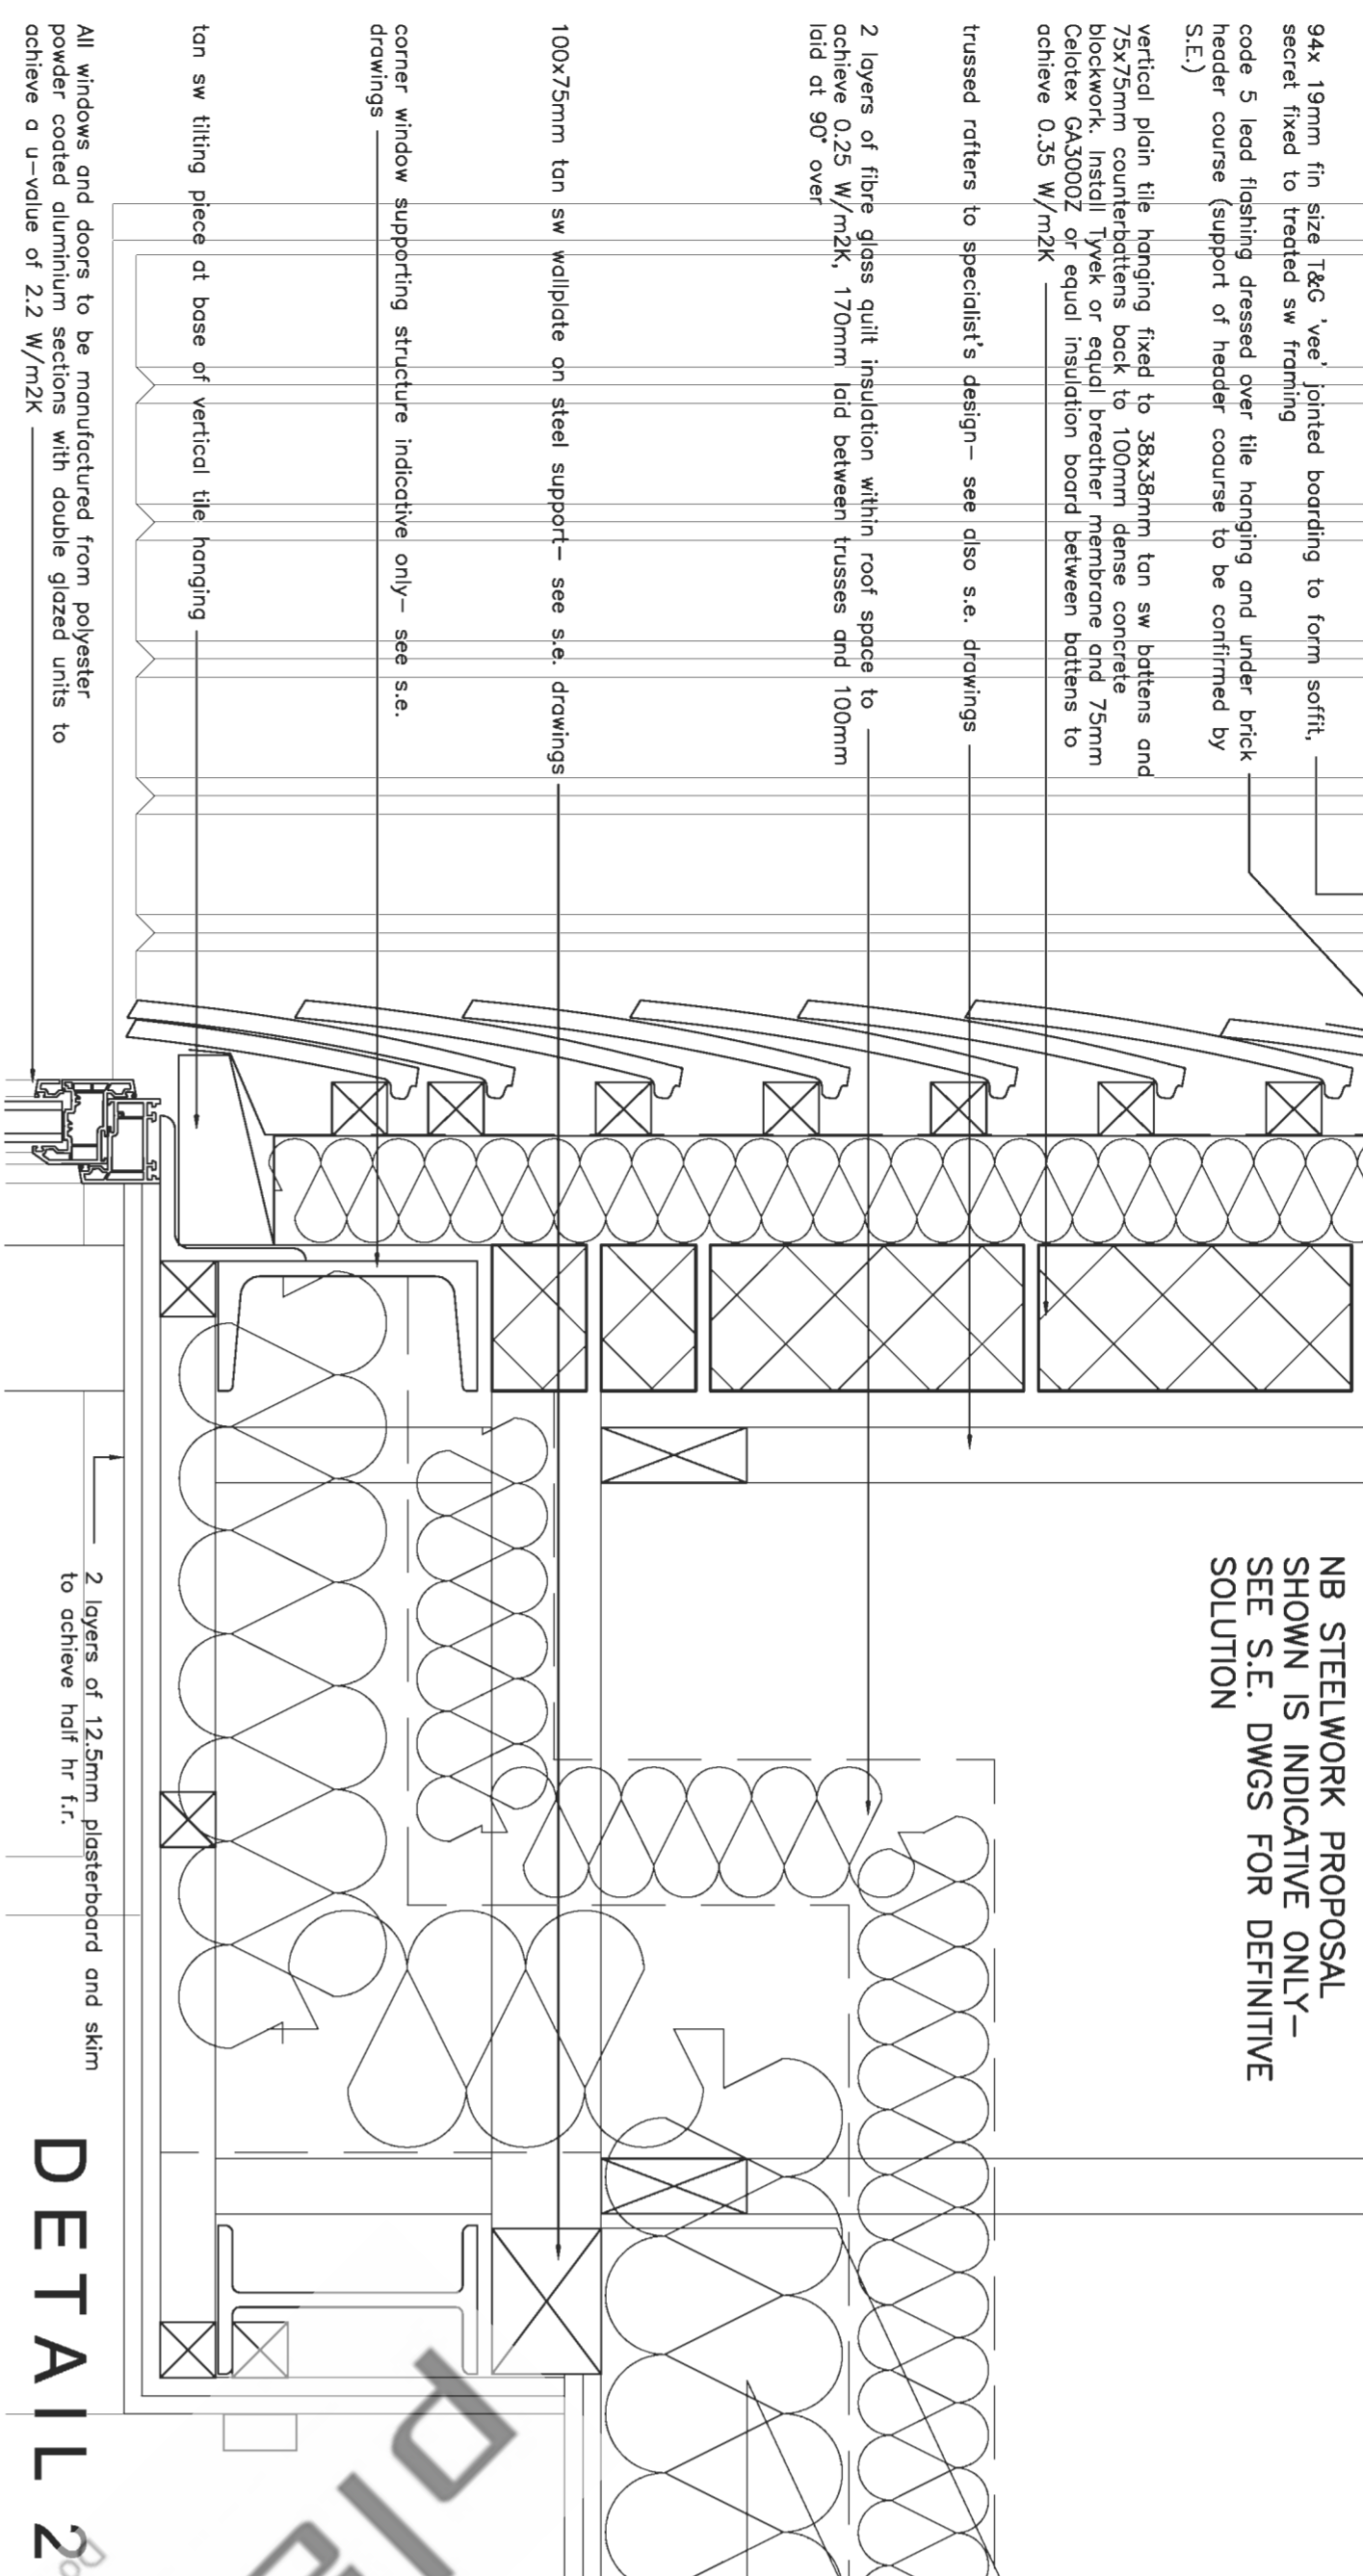





SEE DWG NOS 02-012-401 TO  
404 FOR DETAILS LOCATIONS

Rev.	Description	Drawn	Chk	Date
A	Details updated in line with sections	njb	njb	10.12.04
B	TENDER ISSUE			15.12.04


All dimensions to be checked on site  
This drawing is copyright.

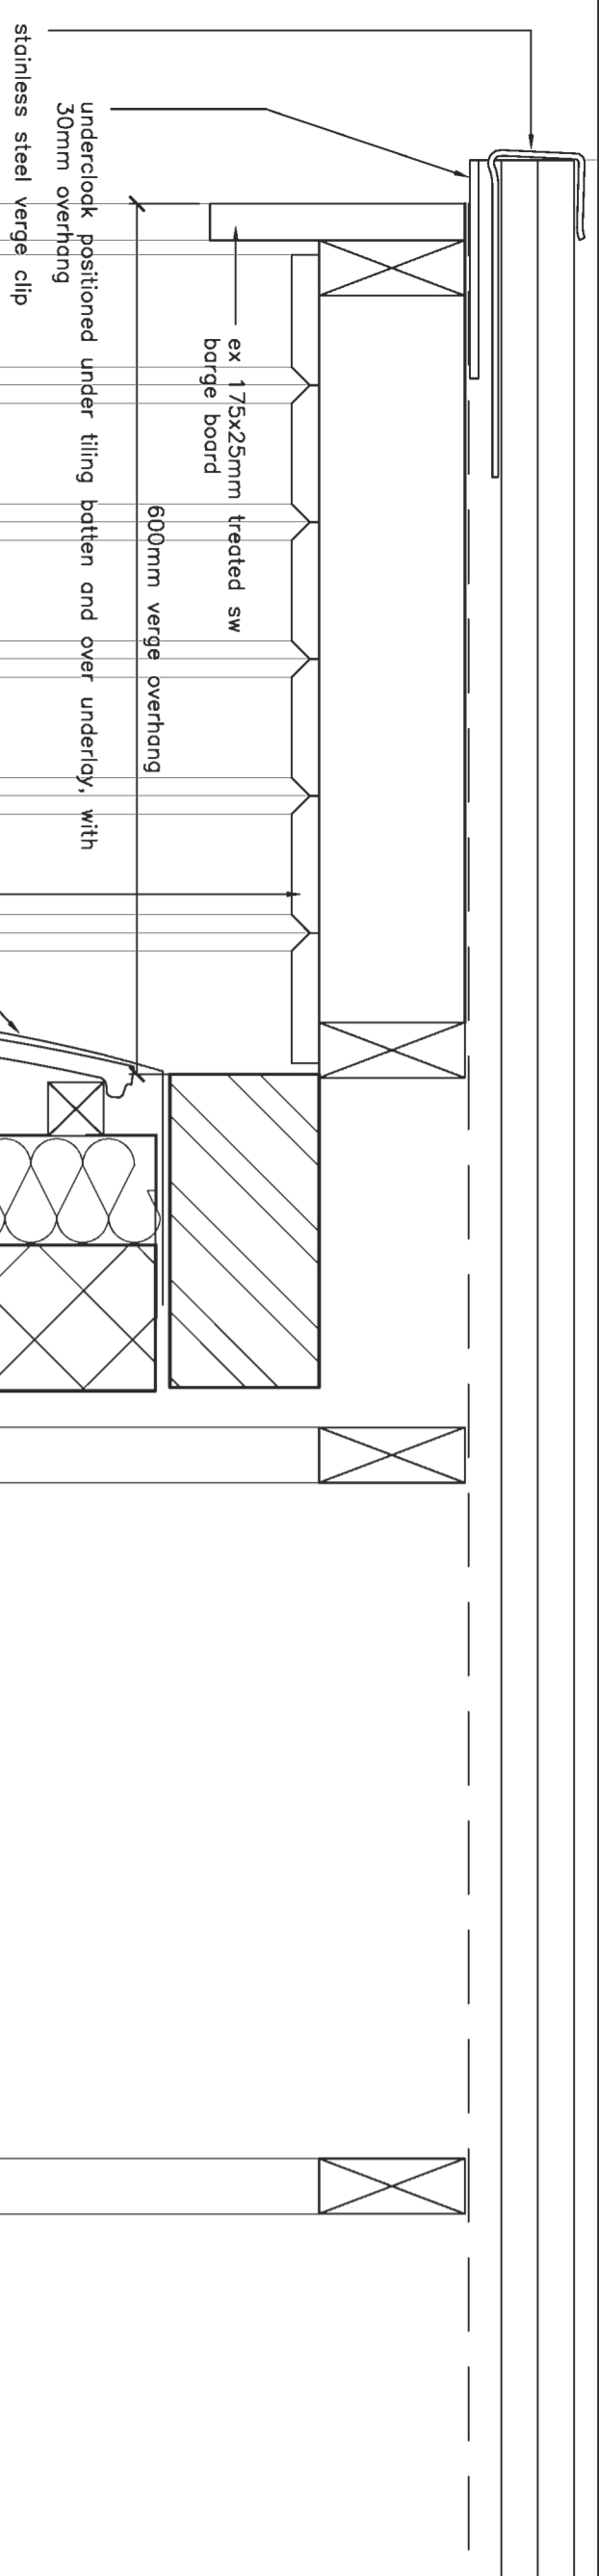

DETAIL 2

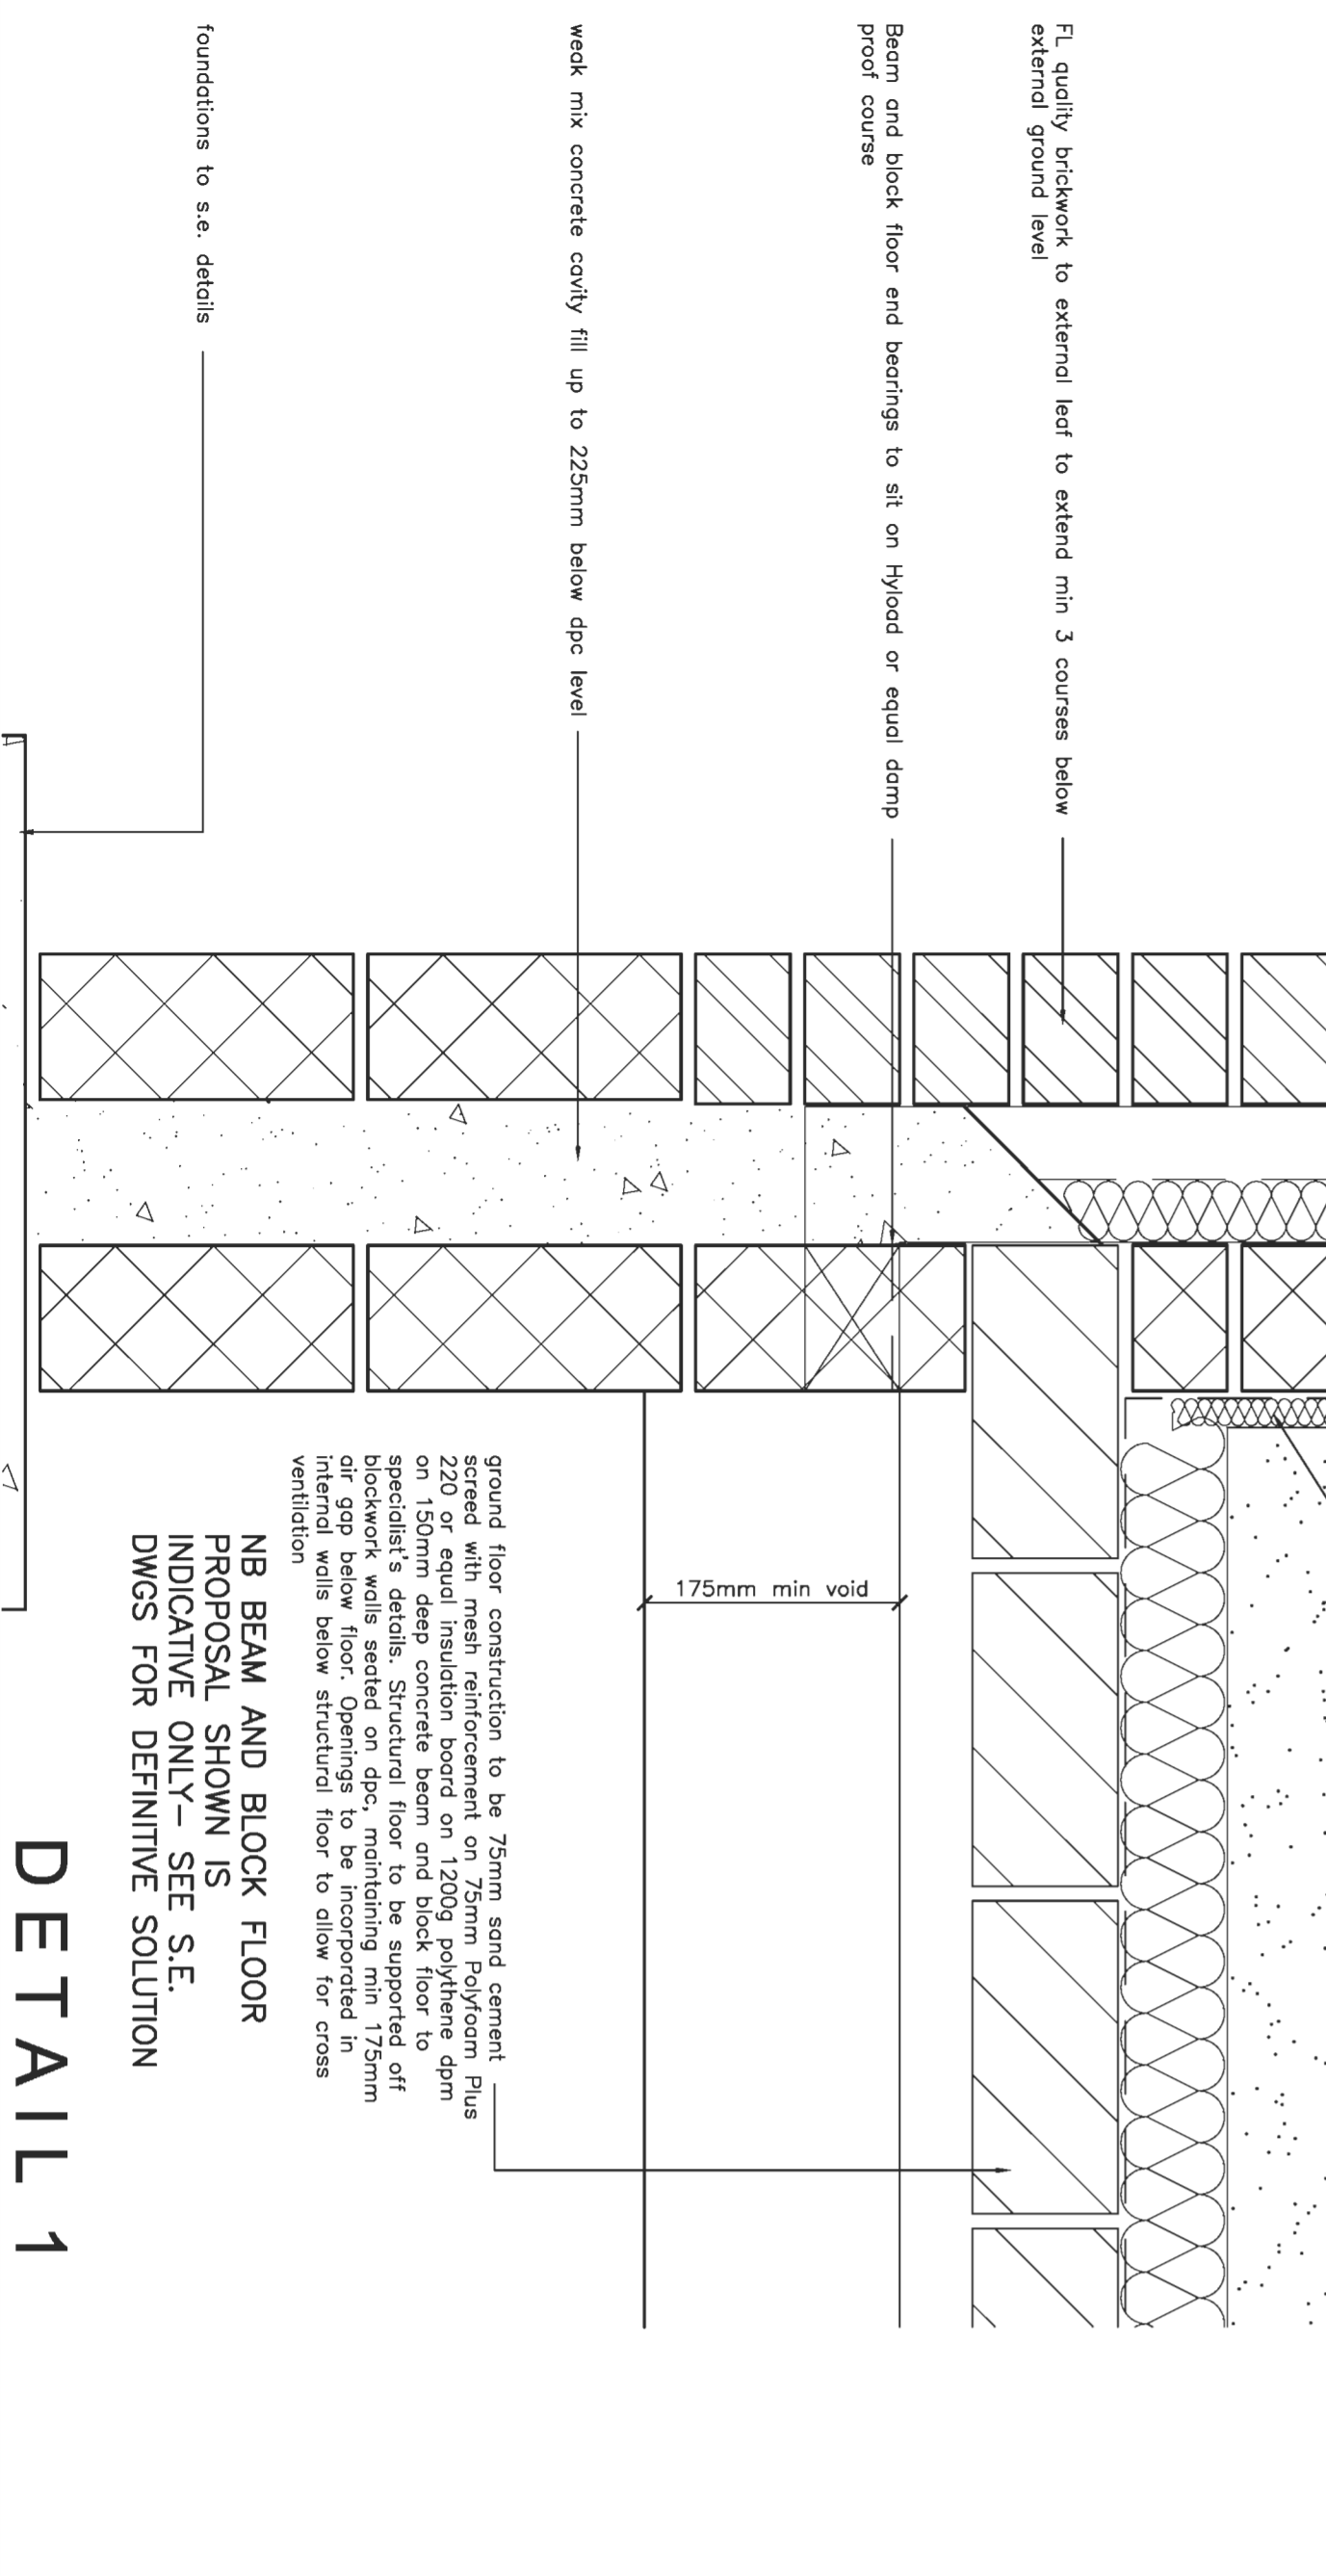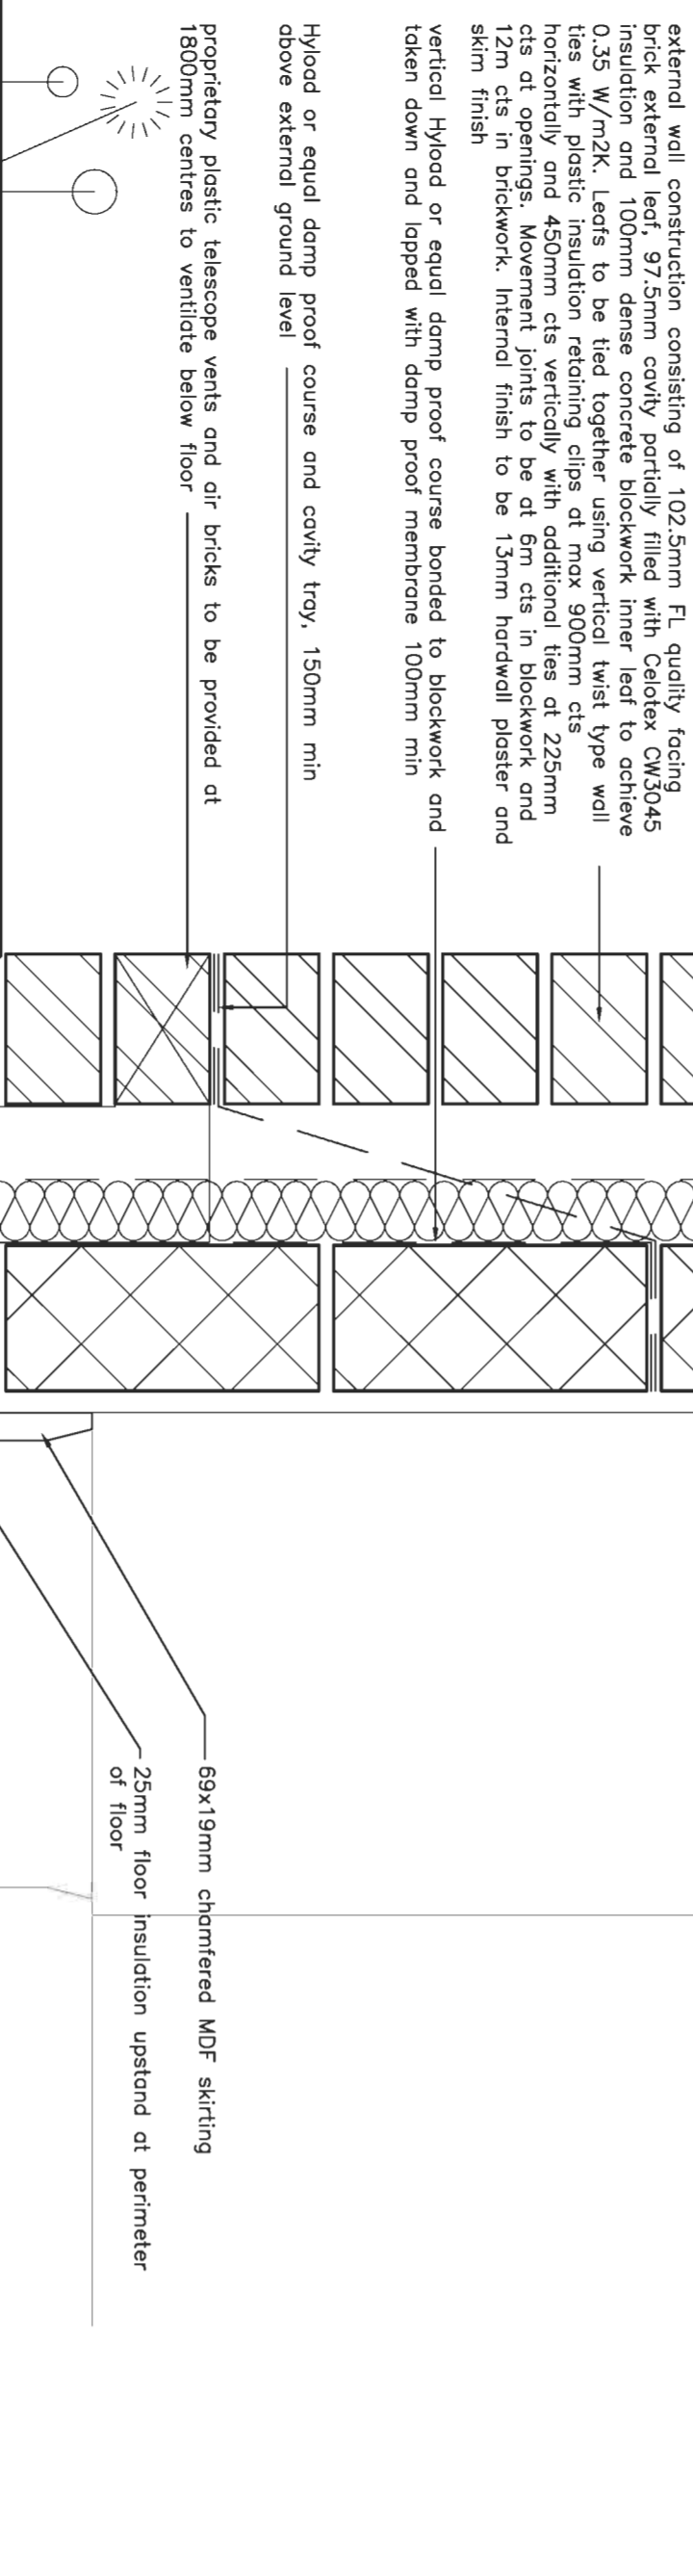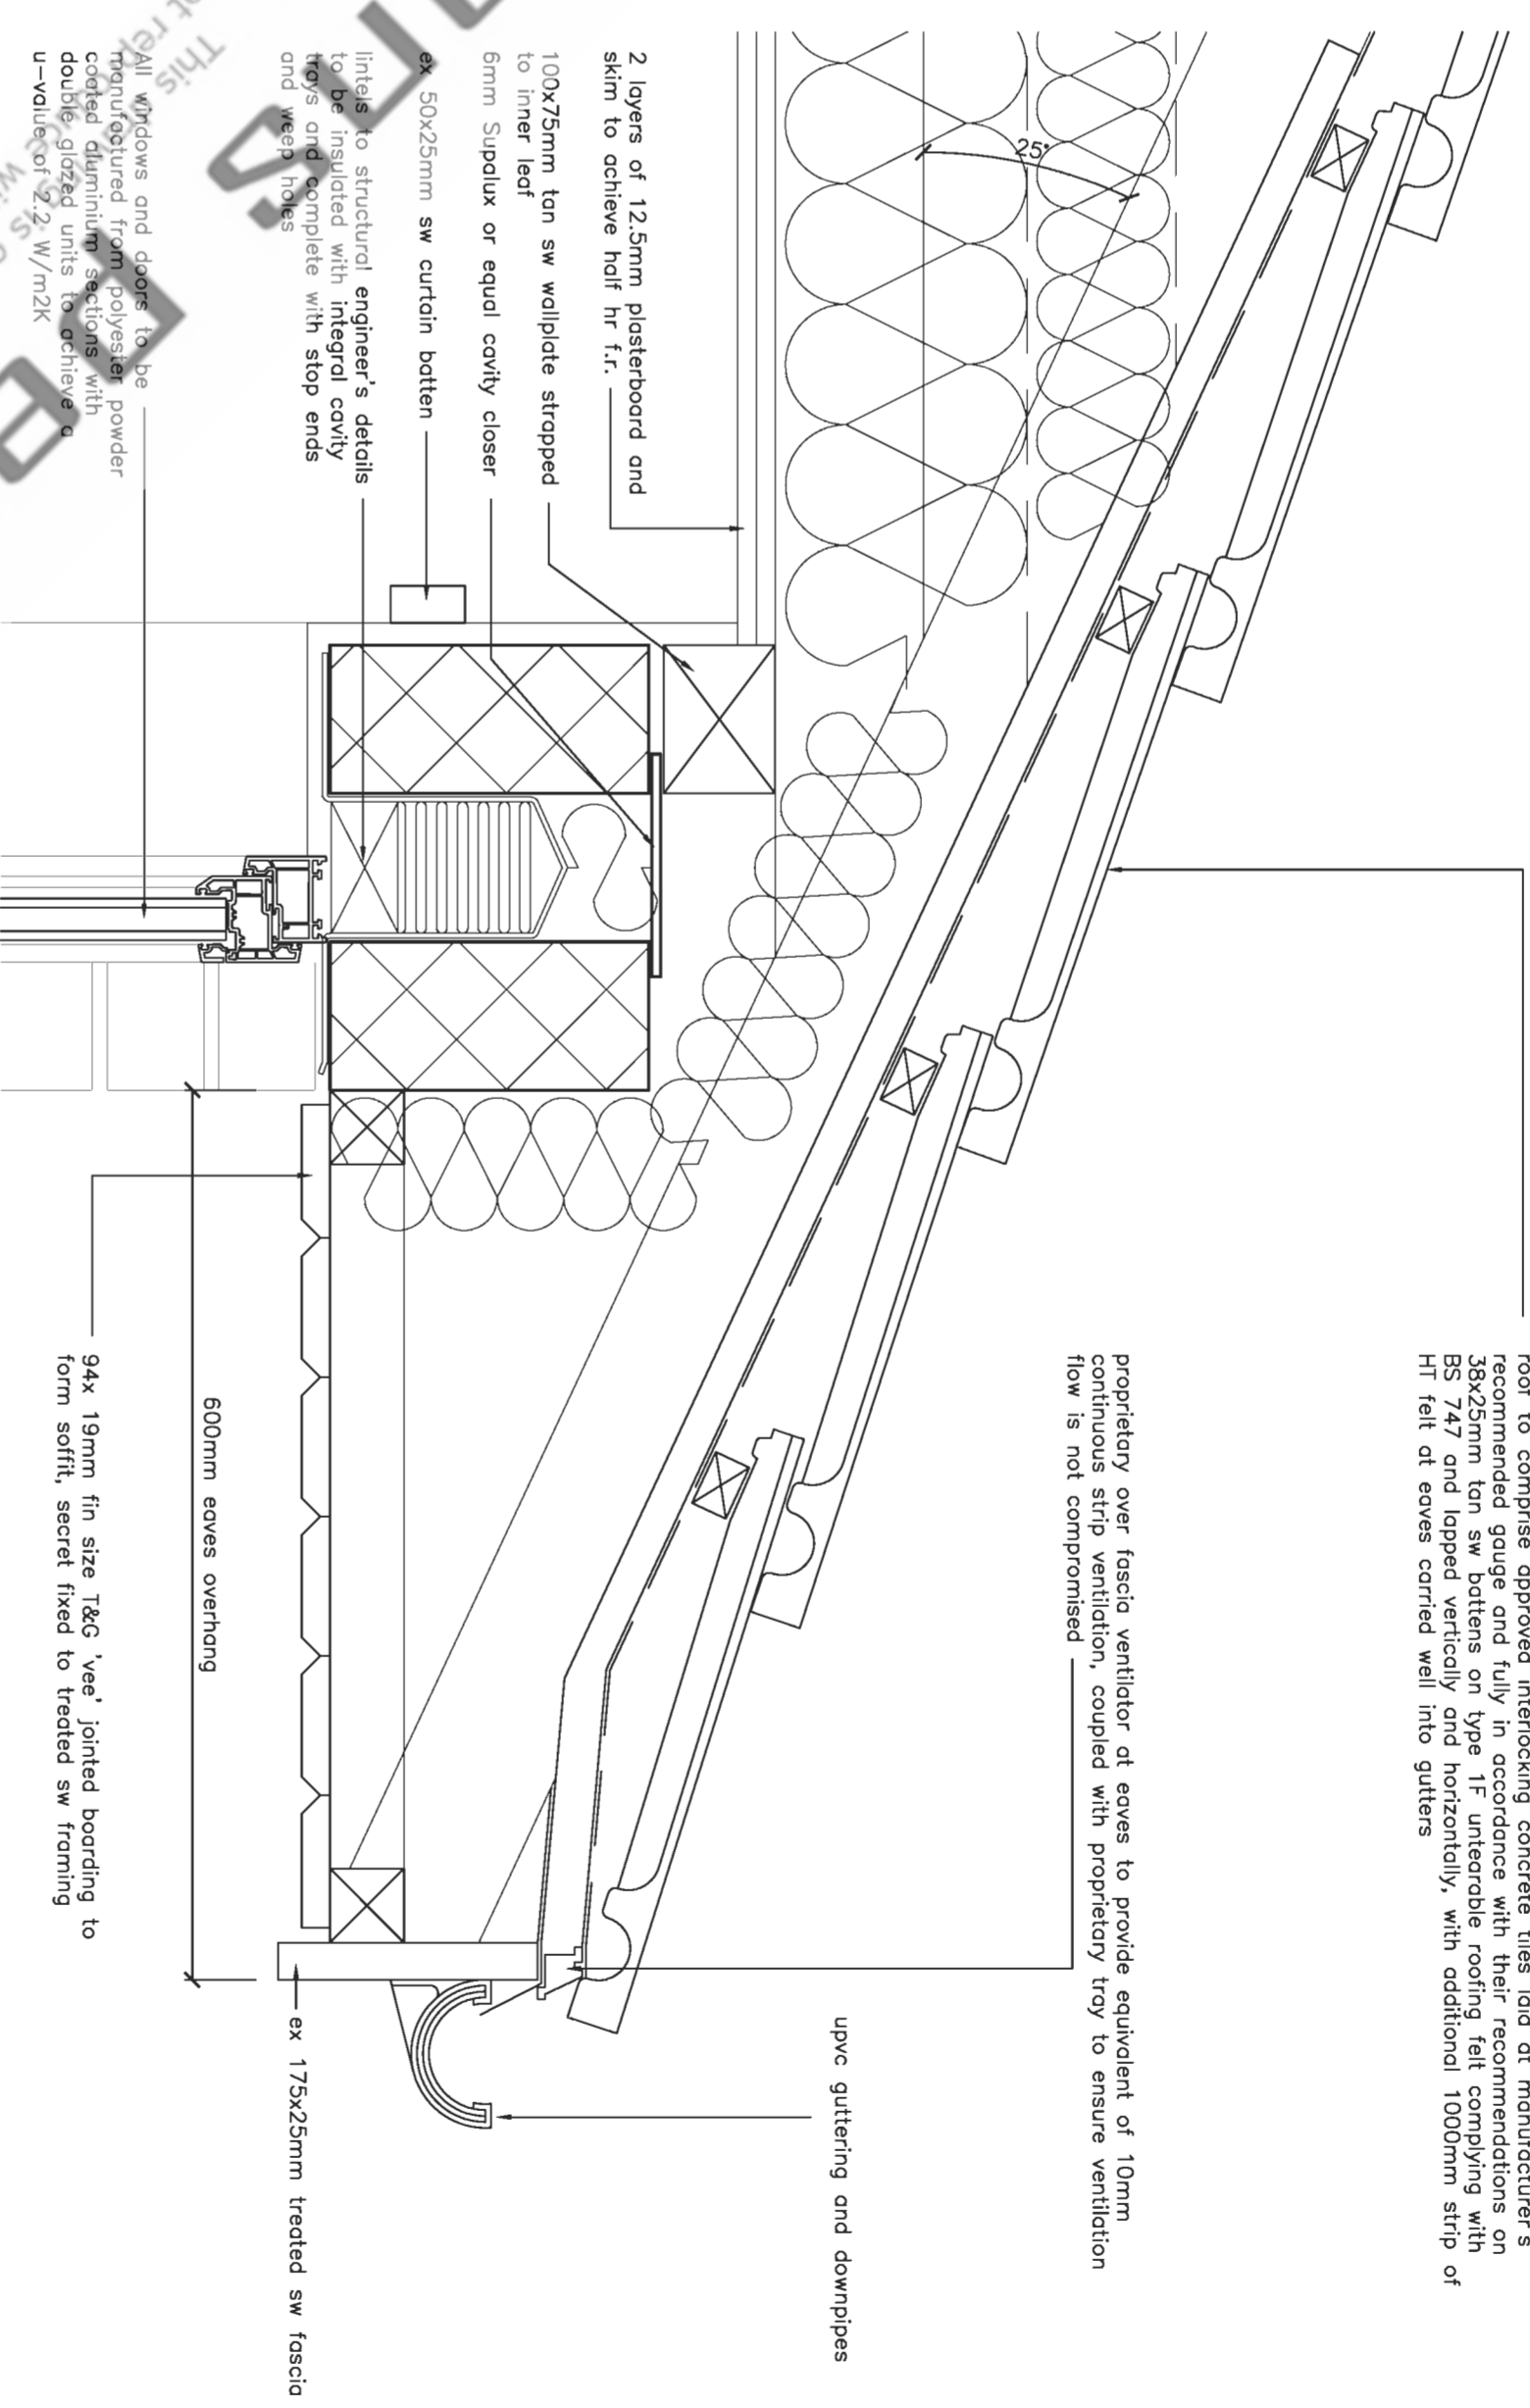

DETAIL 1

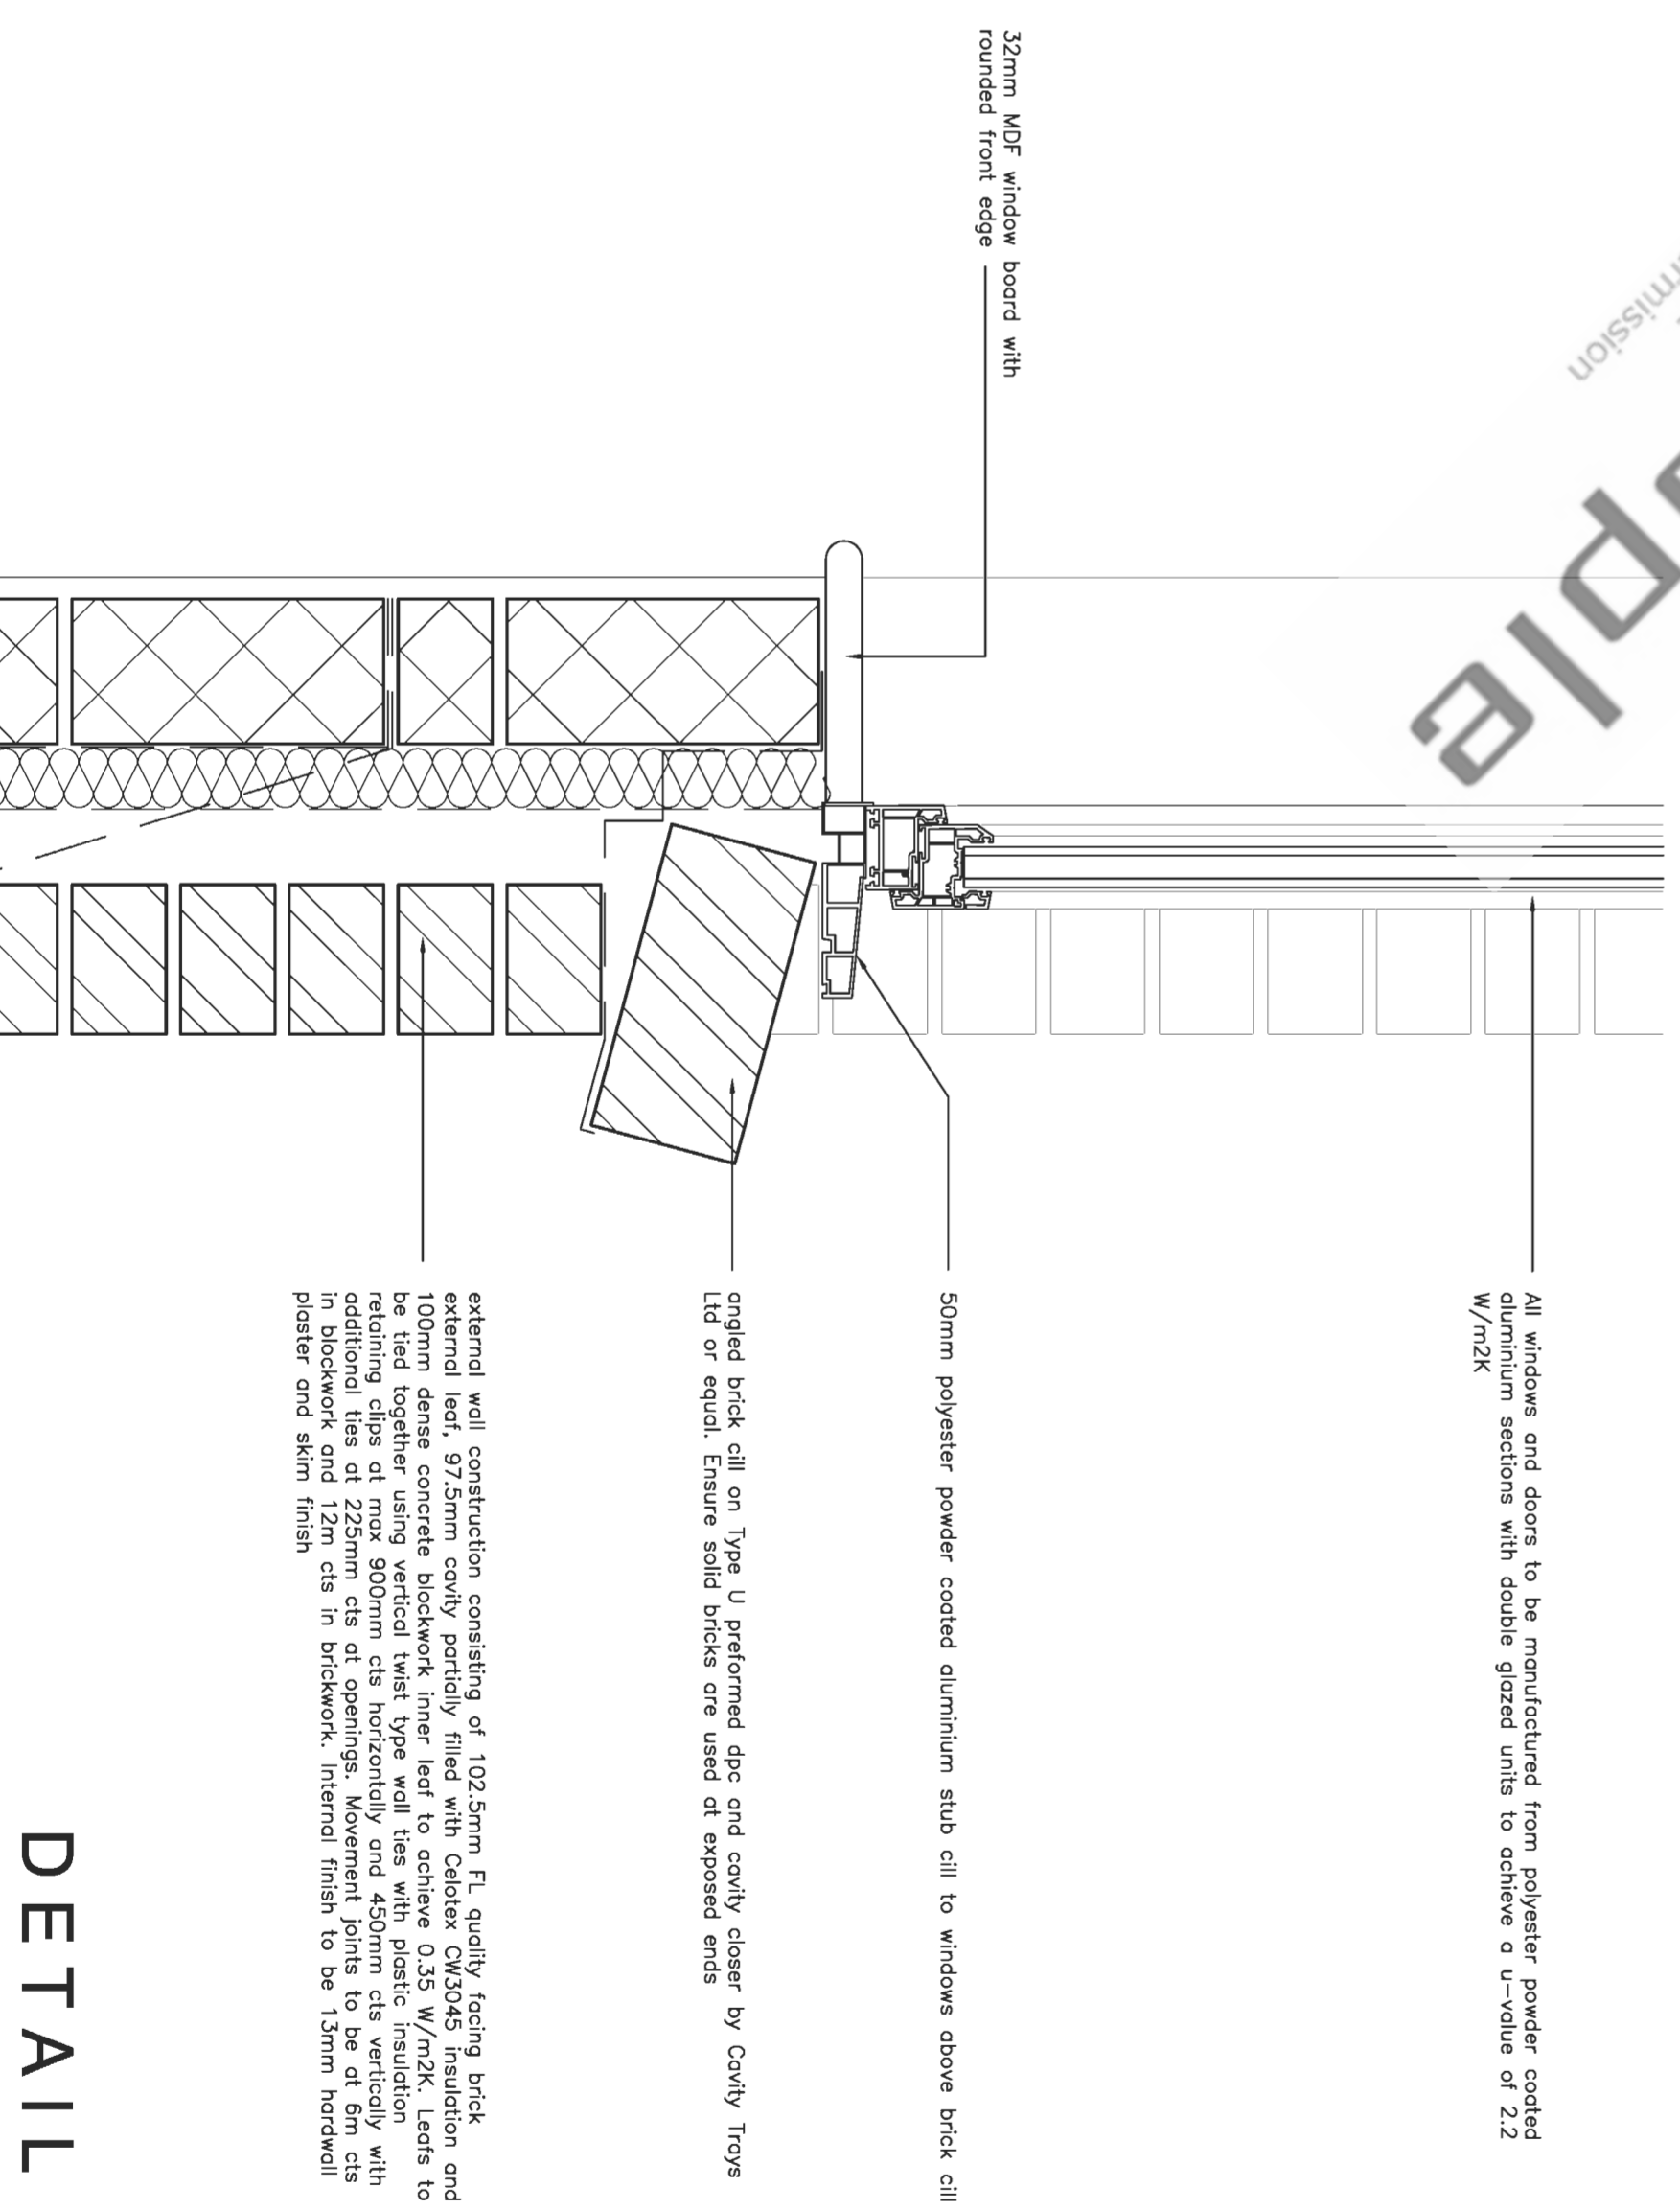

DETAIL 3

**plans people**  
DESIGN STUDIO

PO Box 13241 Studley Warwickshire B97 9DL  
T 01627 48 28 93 F 01627 48 28 93  
E plans.people@planspeople.co.uk

client Proposed Brain Injury Unit

title Details- Sheet 1

Working Drawing

scale: 1:5 @ A1 date: NOV 04

drawing no 012-421 amendment B