
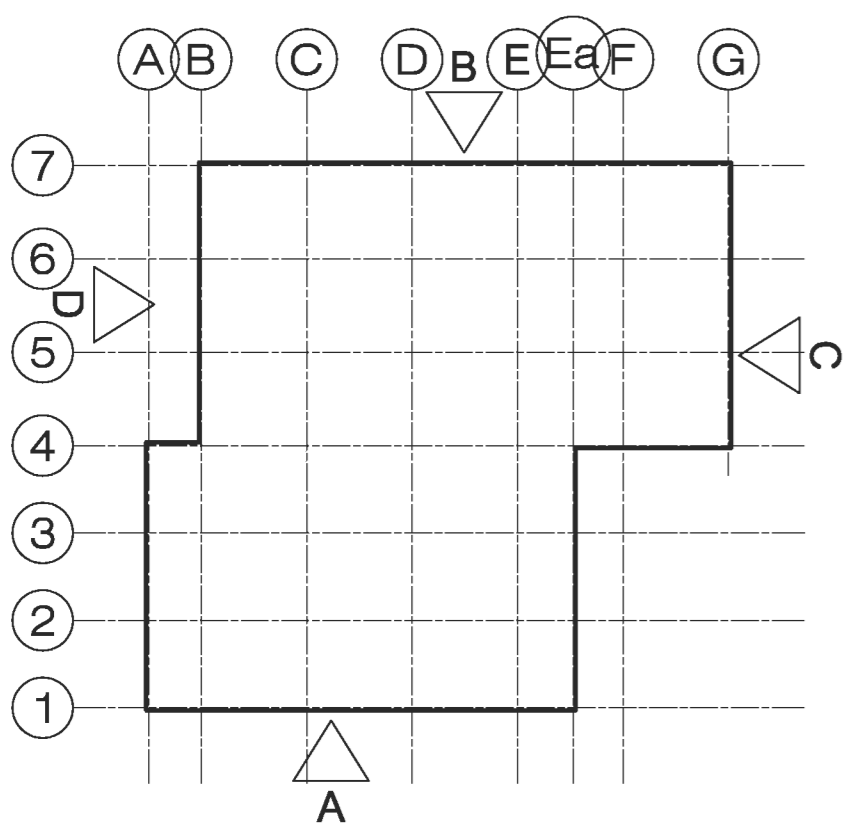
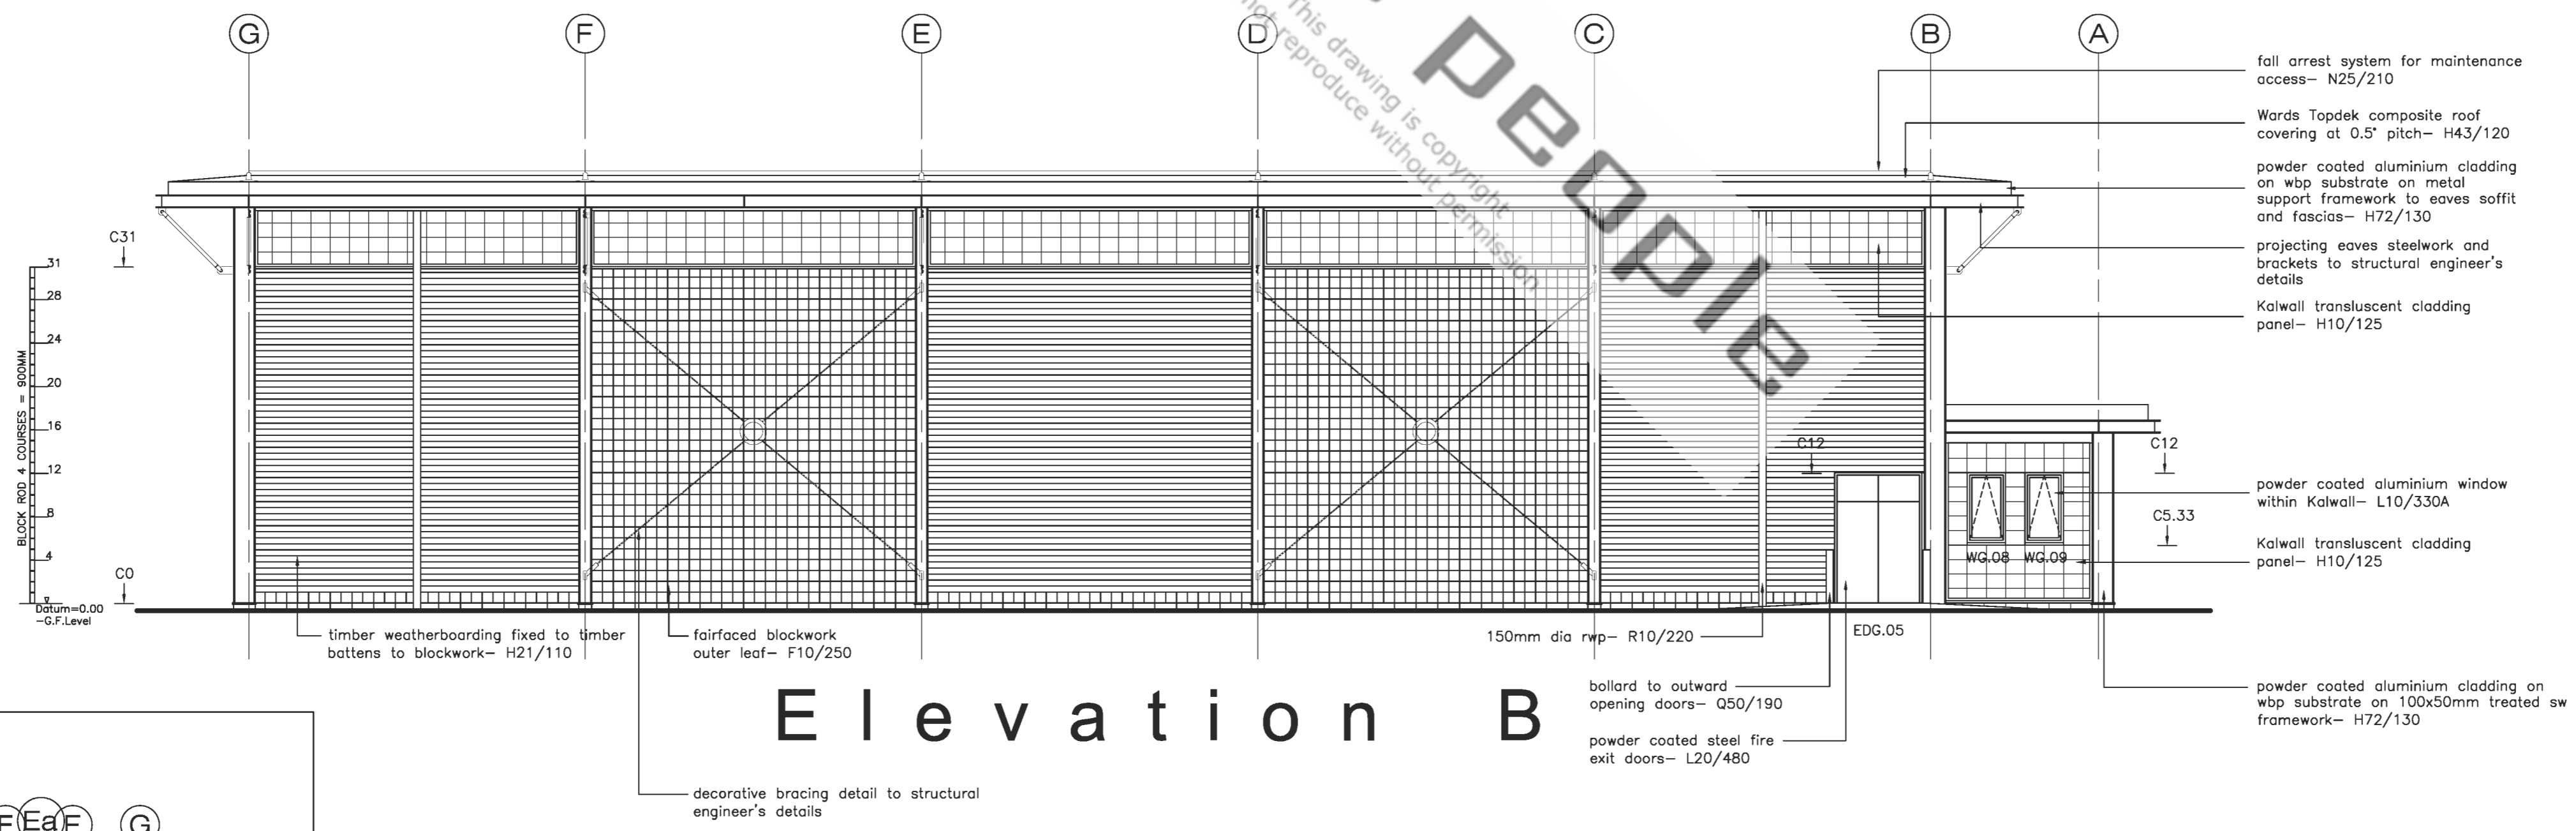


All dimensions to be checked on site This drawing is copyright.		Do Not Scale	
Rev.	Description	Drawn	Chk
A	Column base and verge details amended. Notes added. Verticlock indicated. TENDER ISSUE	njh	
			Date
			08.04.05

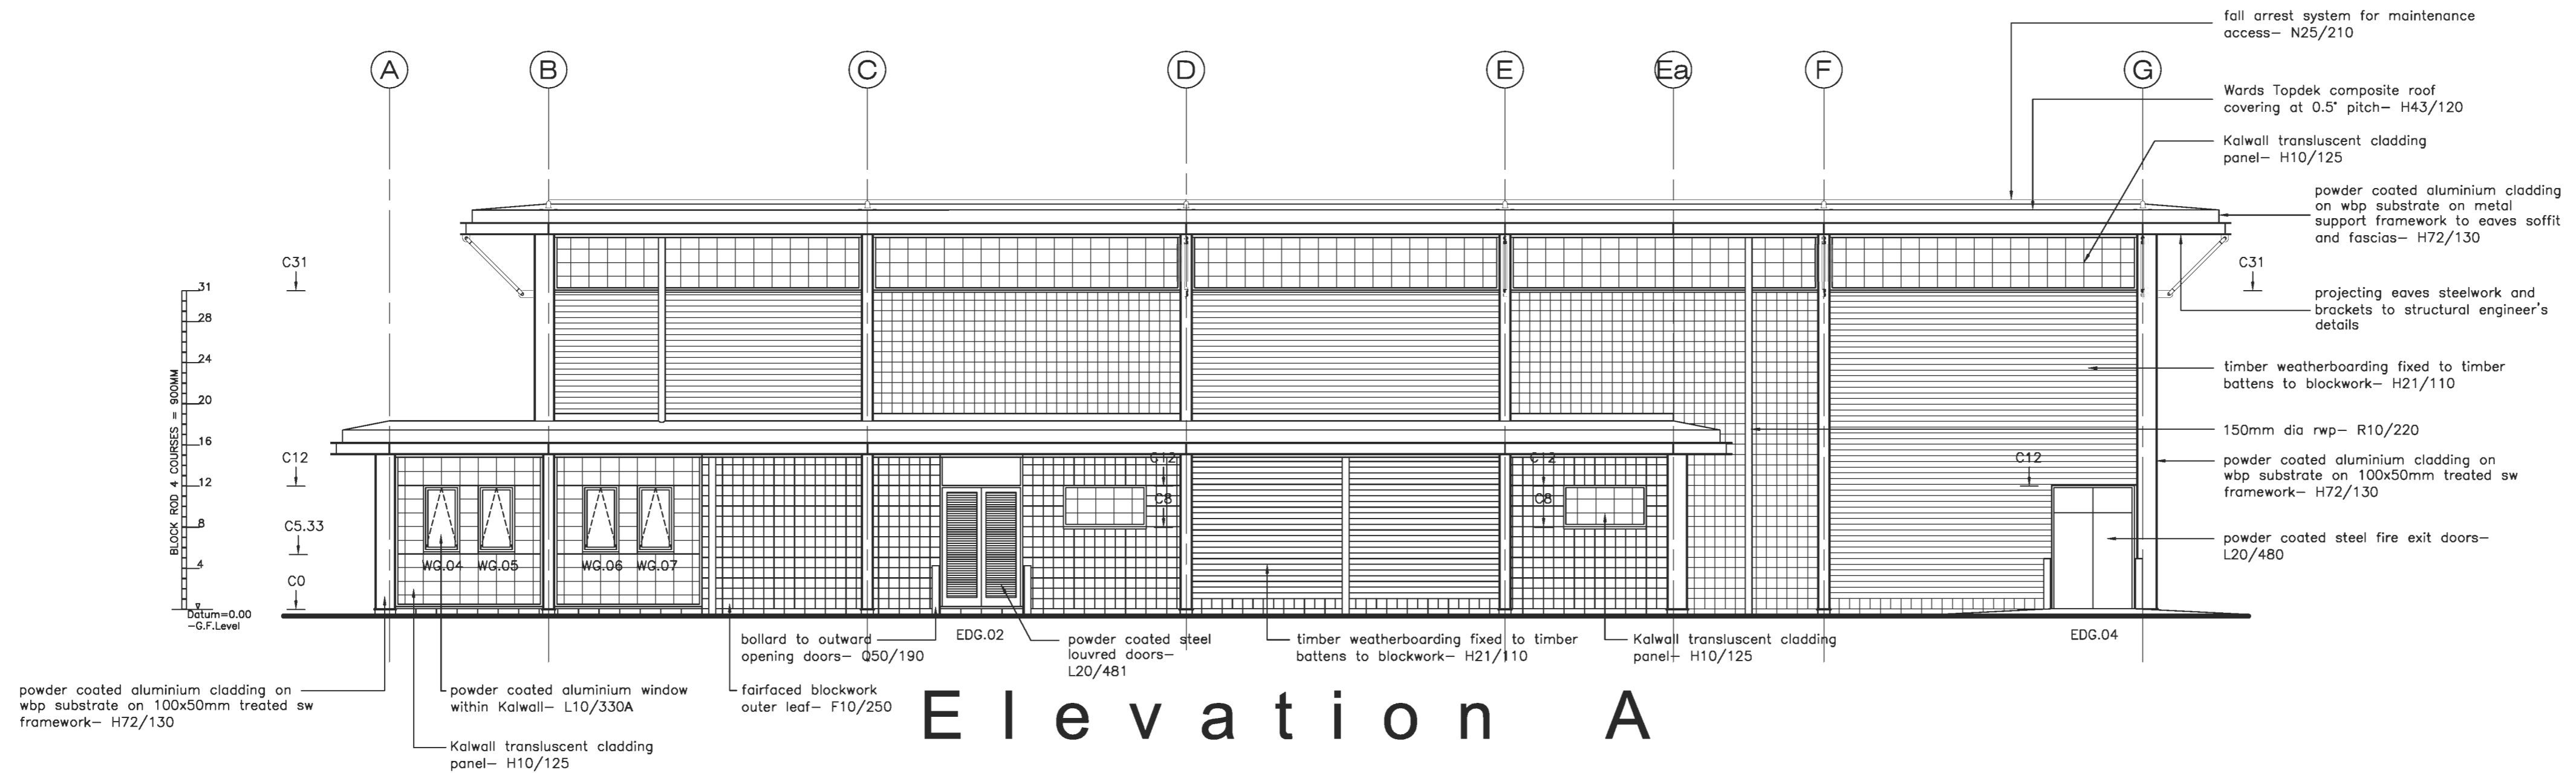

plans people
DESIGN STUDIO
PO Box 13241 Studley Warwickshire B97 9DL
T 01527 45 25 93 F 01527 45 25 93
E plans.people@blueyonder.co.uk

client	New Sports Hall
title	Proposed Elevations (Sheet 1)
	Working Drawing
scale:	1:100 @ A1 date: Mar 05
drawing no	amendment
027-300	A