




SECTION ALONG GRID LINE 1

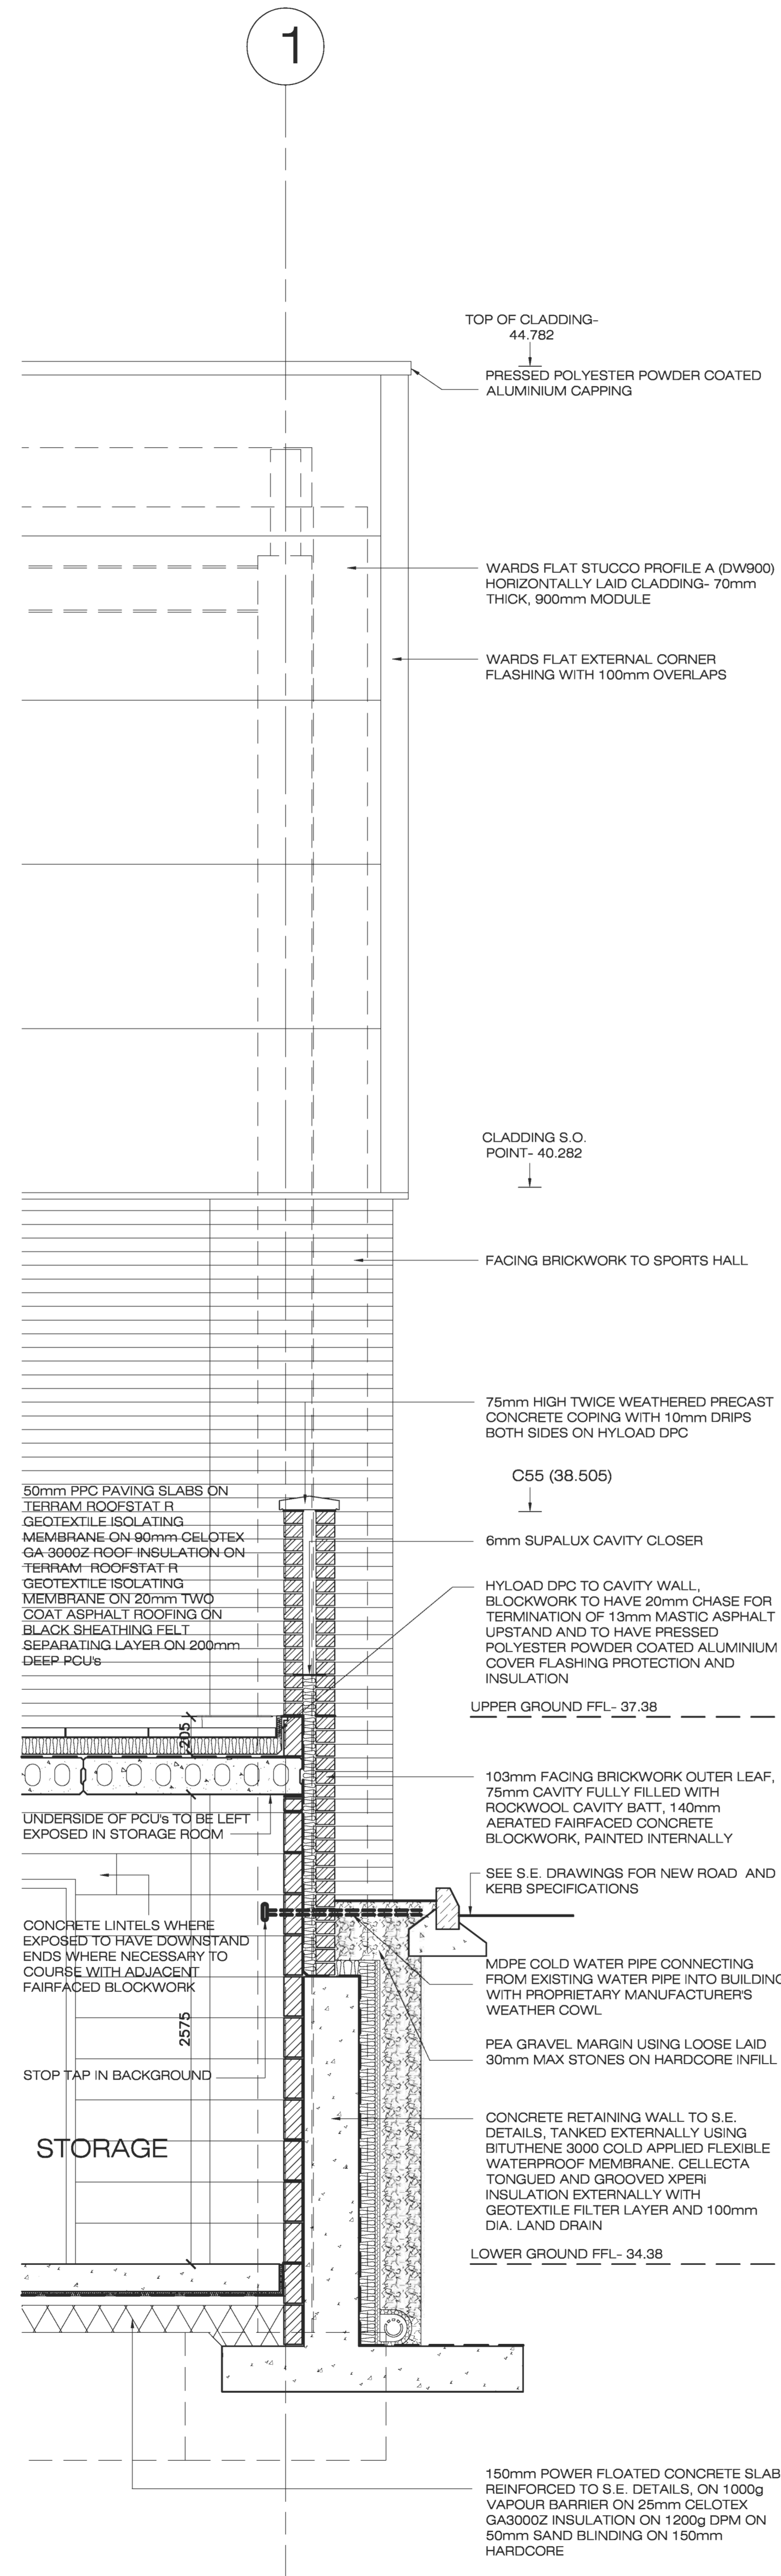

LINK SECTION ALONG GRID LINE 1

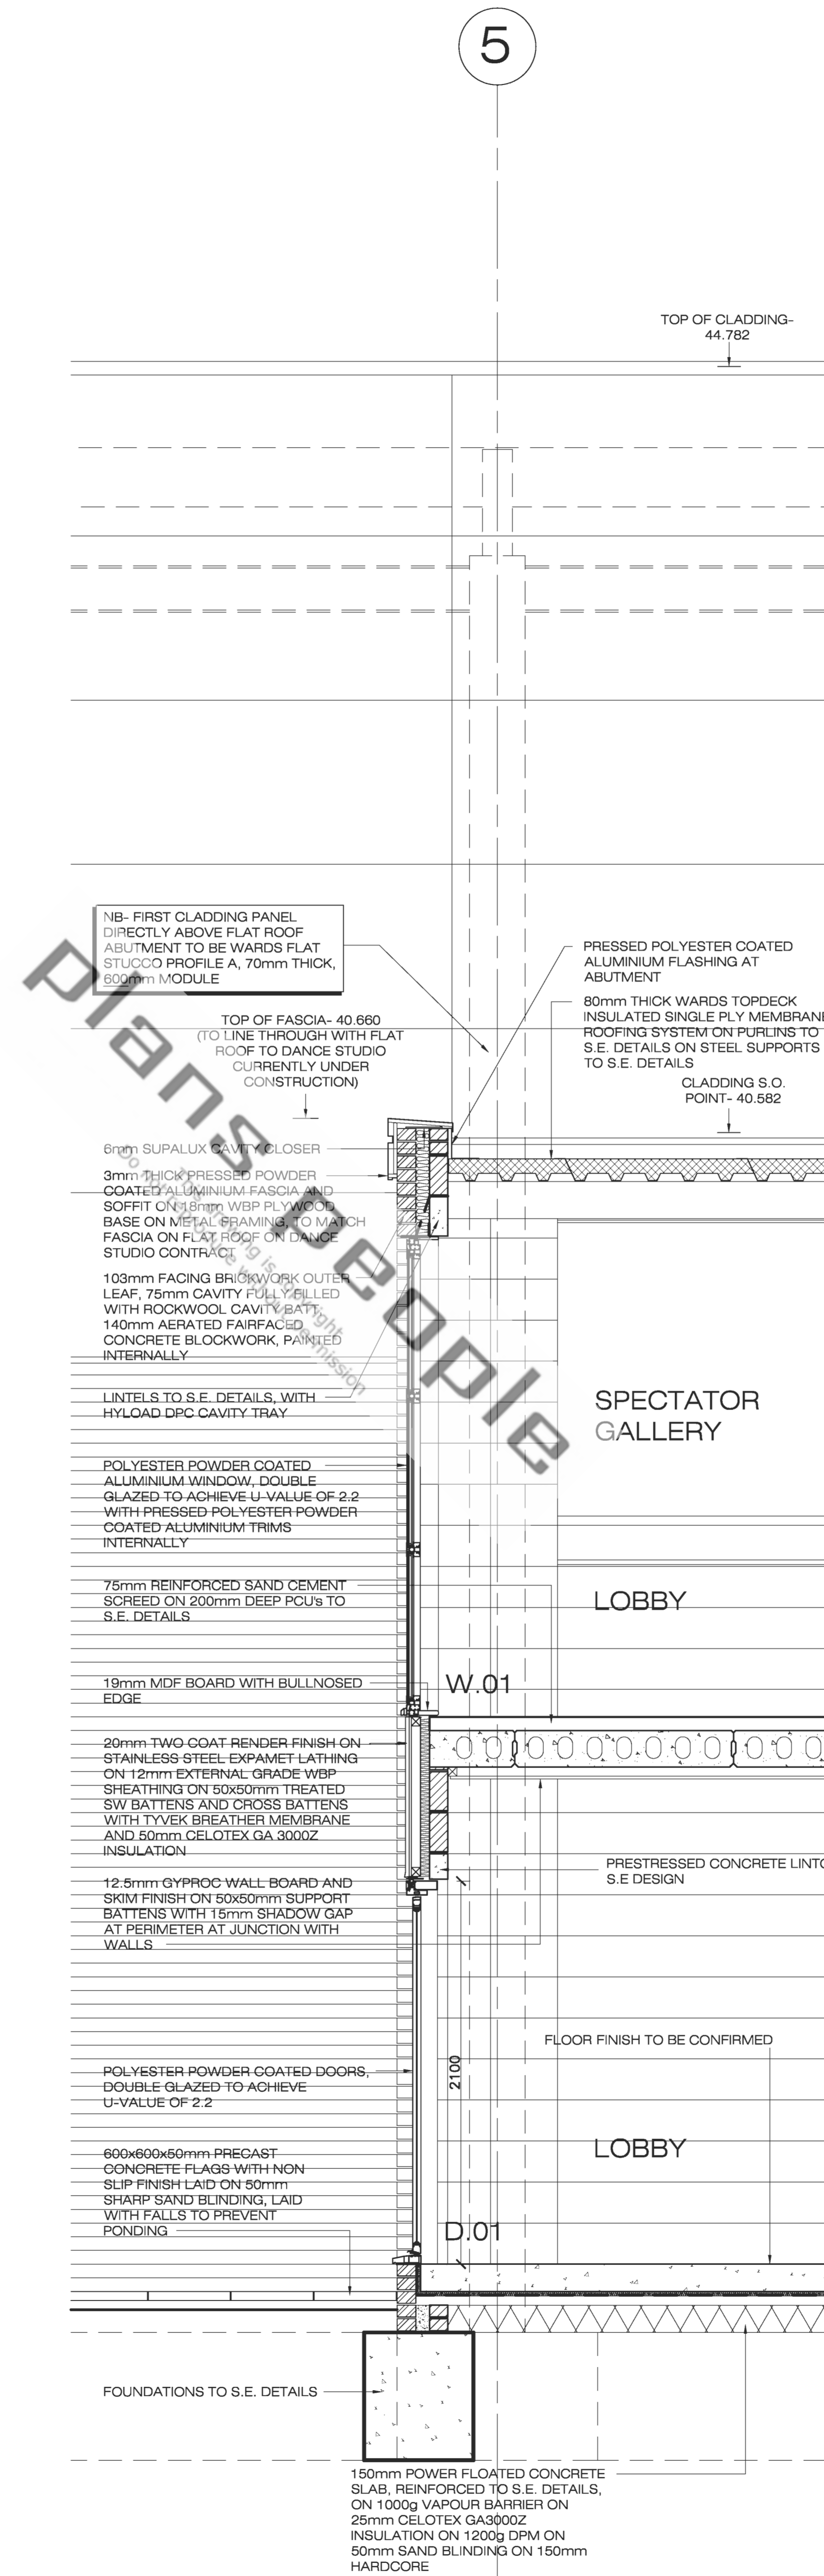

LINK SECTION ALONG GRID LINE 5

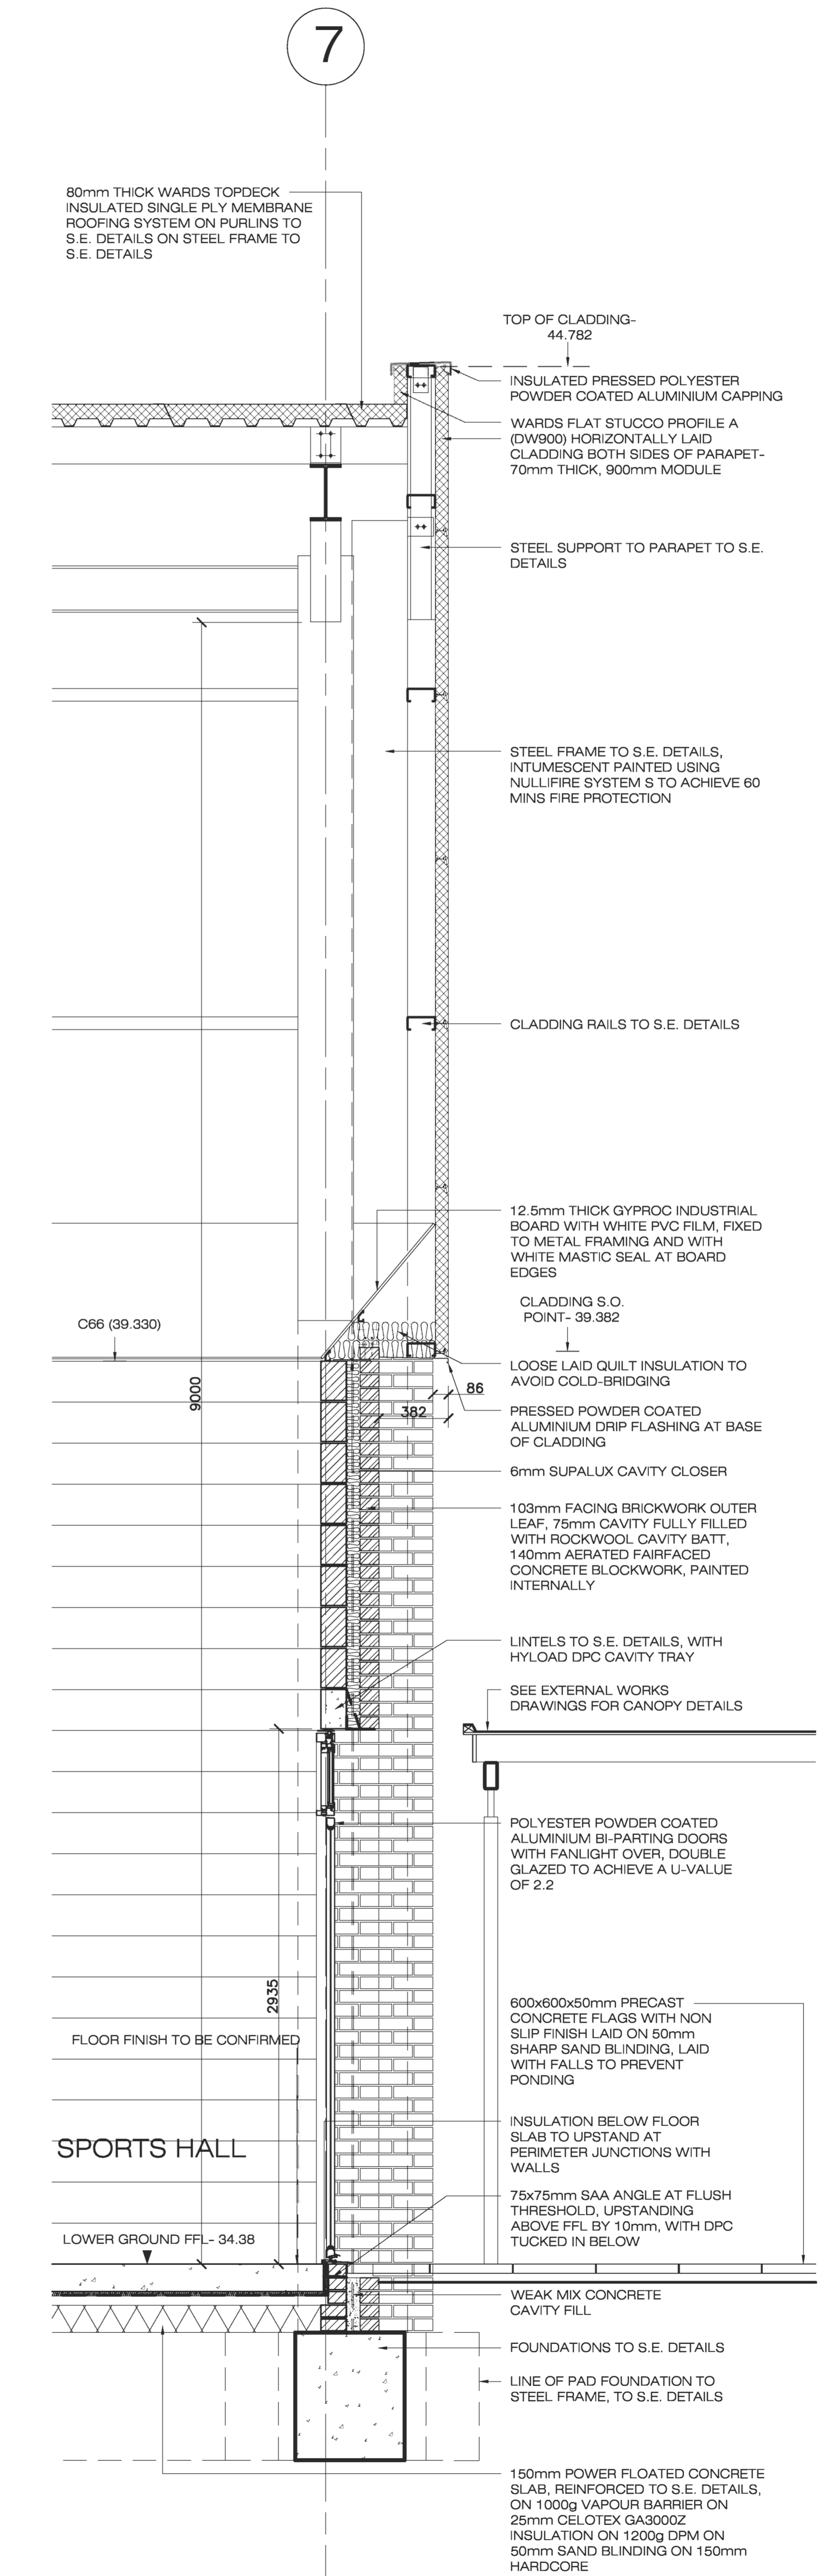

SECTION ALONG GRID LINE 7

**plans people**  
DESIGN STUDIO  
PO Box 13241 Studley Warwickshire B97 9DL  
T 01527 45 25 93 F 01527 45 25 93  
E plans.people@btopenworld.co.uk

|            |   |
|------------|---|
| client     | New Sports Hall   |
| title      | Perimeter Sections<br>Grid Lines 1 - 7<br>Working Drawing |
| scale:     | 1:20 @ A0   |
| date:      | Nov 04  |
| drawing no | R215-203  |
| amendment  |   |